


SKETCH NO. 1993

Page 1 of 2


SKETCH SHOWING A PORTION OF LOT 4, BLOCK D, BELMONT TRACT TO BE DEDICATED TO THE CITY FOR ALLEY PURPOSES.

VICINITY

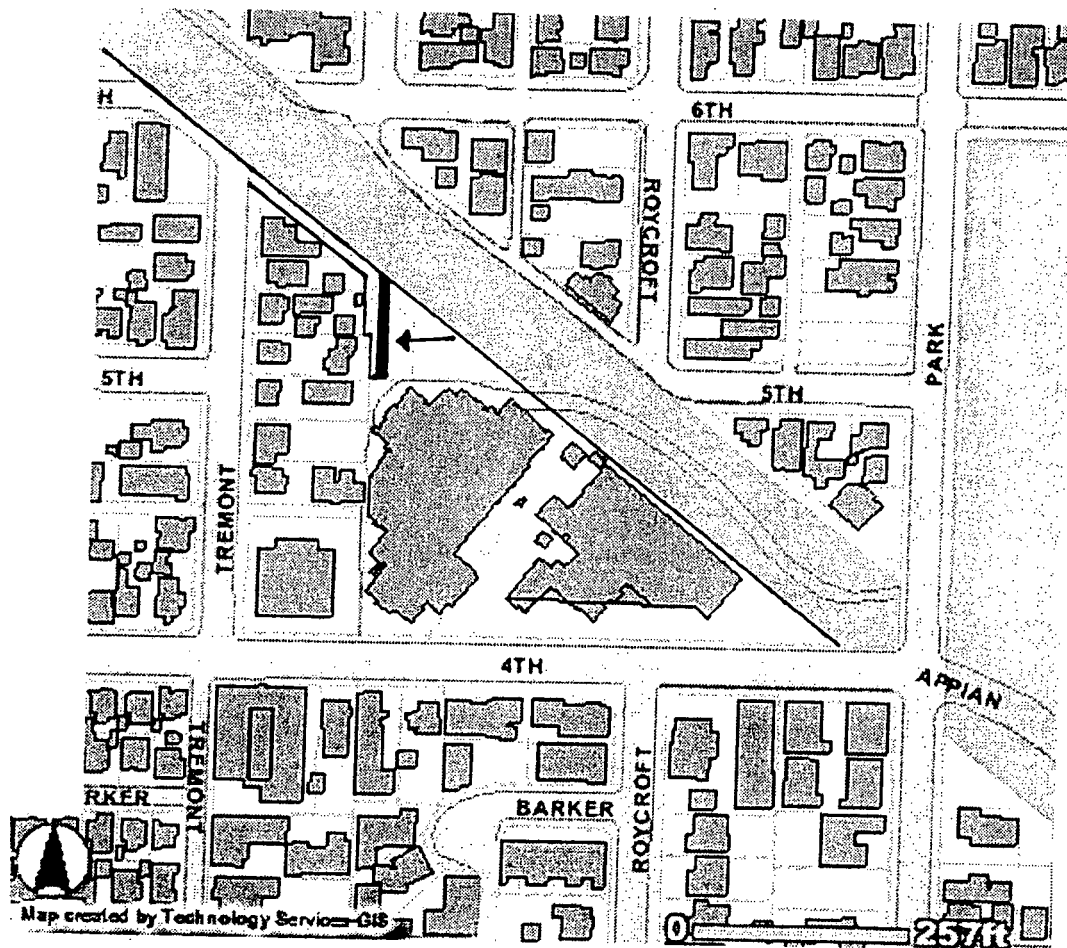

SKETCH SHOWING PORTION OF LOT 4 IN BLOCK "D" OF BELMONT TRACT BEING DEEDED TO THE CITY OF LONG BEACH FOR ALLEY PURPOSES

 SHOWS PORTION DEEDED

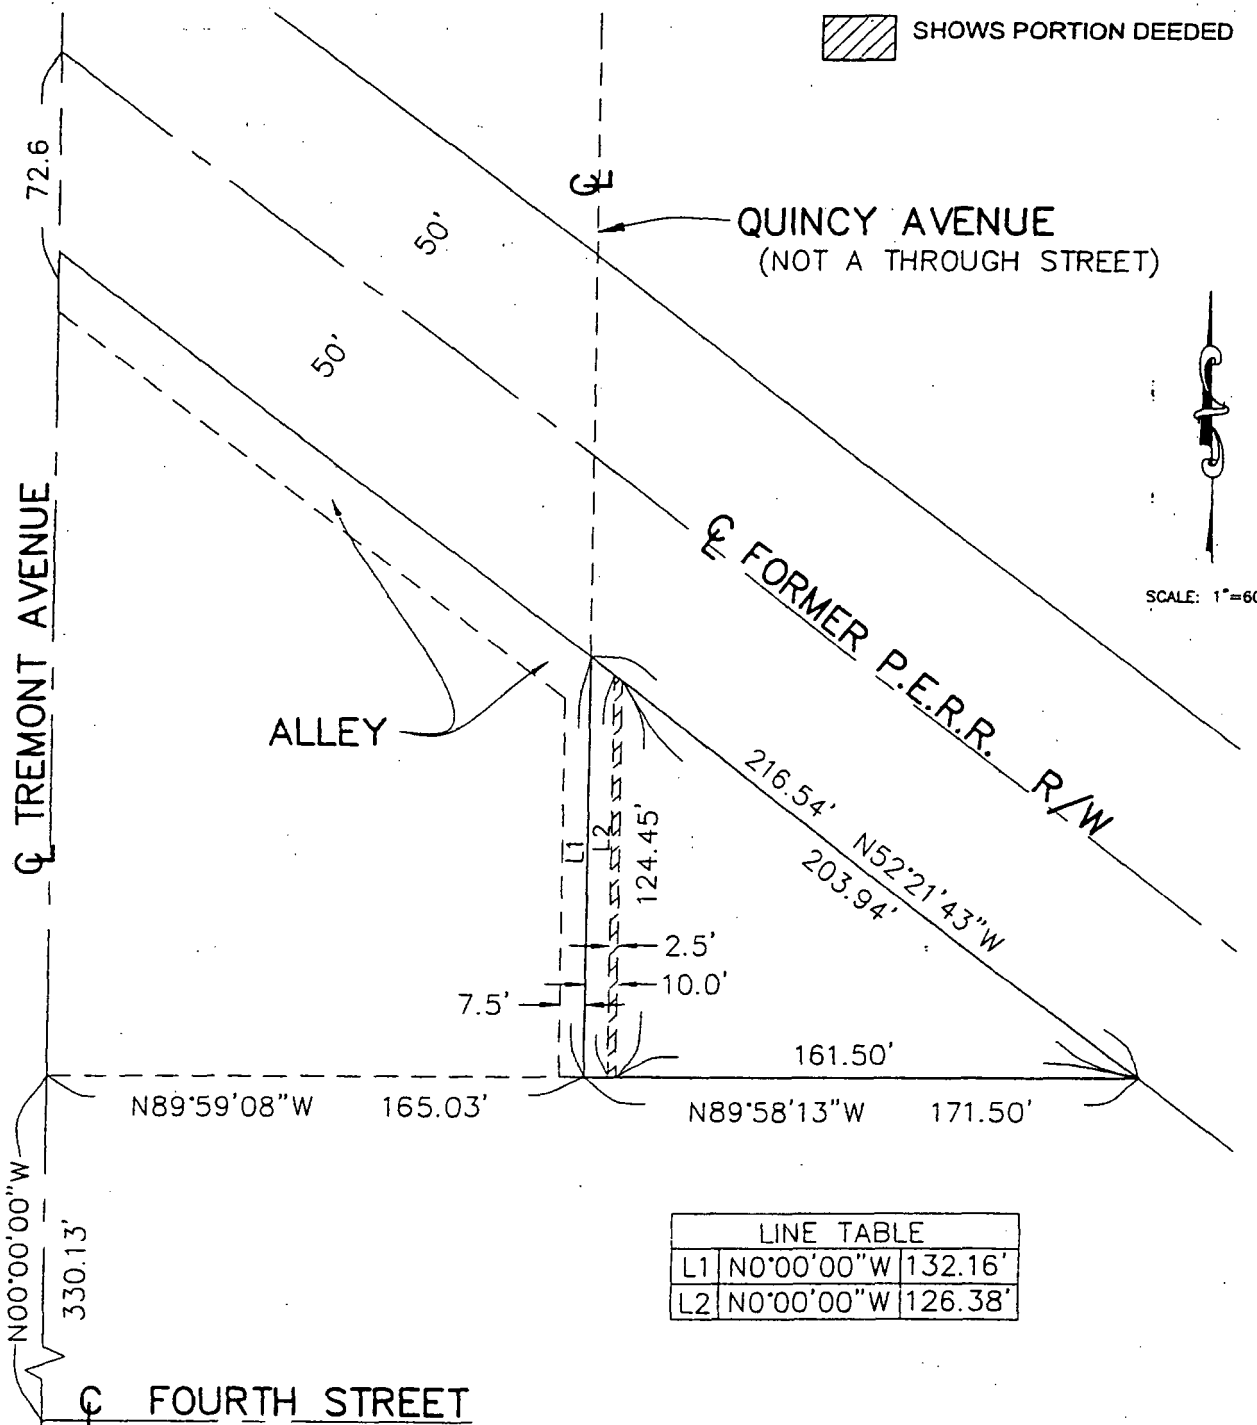

SCALE: 1"=60'

LINE TABLE	
L1	N0°00'00"W 132.16'
L2	N0°00'00"W 126.38'

RECORDATION DATA

CLERKS NO. _____

DEEDED BY _____

DATE _____

ACCEPTED _____

RECORDED _____

DOCUMENT NO. _____



10-19-04