



ULMUS PARVIFOLIA
EVERGREEN ELM
MODERATE WATER USE



PINUS CANARIENSIS
CANARY ISLAND PINE
LOW WATER USE



PARKINSONIA X DESERT MUSEUM
DESERT MUSEUM PALO VERDE
VERY LOW WATER USE



CUPRESSUS SEMPERVIRENS
ITALIAN CYPRESS
LOW WATER USE



ACHILLEA MOONSHINE
MOONSHINE YARROW
LOW WATER USE



AGAVE BLUE FLAME
BLUE FLAME AGAVE
LOW WATER USE



CISTANTHE GRANDIFLORA
'AZZIME' JAIL
ROCK PURSLANE
LOW WATER USE



FESTUCA MAREII
ATLAS FESCUE
LOW WATER USE



LANTANA MONTEVIDENSIS
PURPLE TRAILING LANTANA
LOW WATER USE



LIMONIUM PERETZII
STATICE
LOW WATER USE



MYOPORUM PARVIFOLIUM
PROSTRATE MYOPORUM
LOW WATER USE



MYRTUS COMMUNIS
MYRTLE
LOW WATER USE



PHORMIUM ATROPURPUREUM
BRONZE NEW ZEALAND FLAX
LOW WATER USE



PHORMIUM JUBILEE
JUBILEE NEW ZEALAND FLAX
LOW WATER USE



SENECIO MANDRALISCAE
KLEINIA
LOW WATER USE



WESTRINGIA FRUTICOSA 'SMOKEY'
COAST ROSEMARY
LOW WATER USE




WESTRINGIA WYNYABIE GEM
COAST ROSEMARY
LOW WATER USE



YUCCA RECURVIFOLIA
WEeping YUCCA
LOW WATER USE



CAMPISIS X TAGLIABUANA
'MADAME GALEN'
TRUMPET CREEPER
MODERATE WATER USE

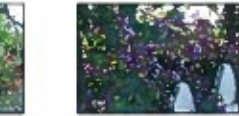


HARDENBERGIA VIOLACEA
'HAPPY WANDERER'
LILAC VINE
MODERATE WATER USE



MACTADYENA UNGUIS-CATI
YELLOW TRUMPET VINE
MODERATE WATER USE



DECOMPOSED GRANITE
CIRCULAR FORM

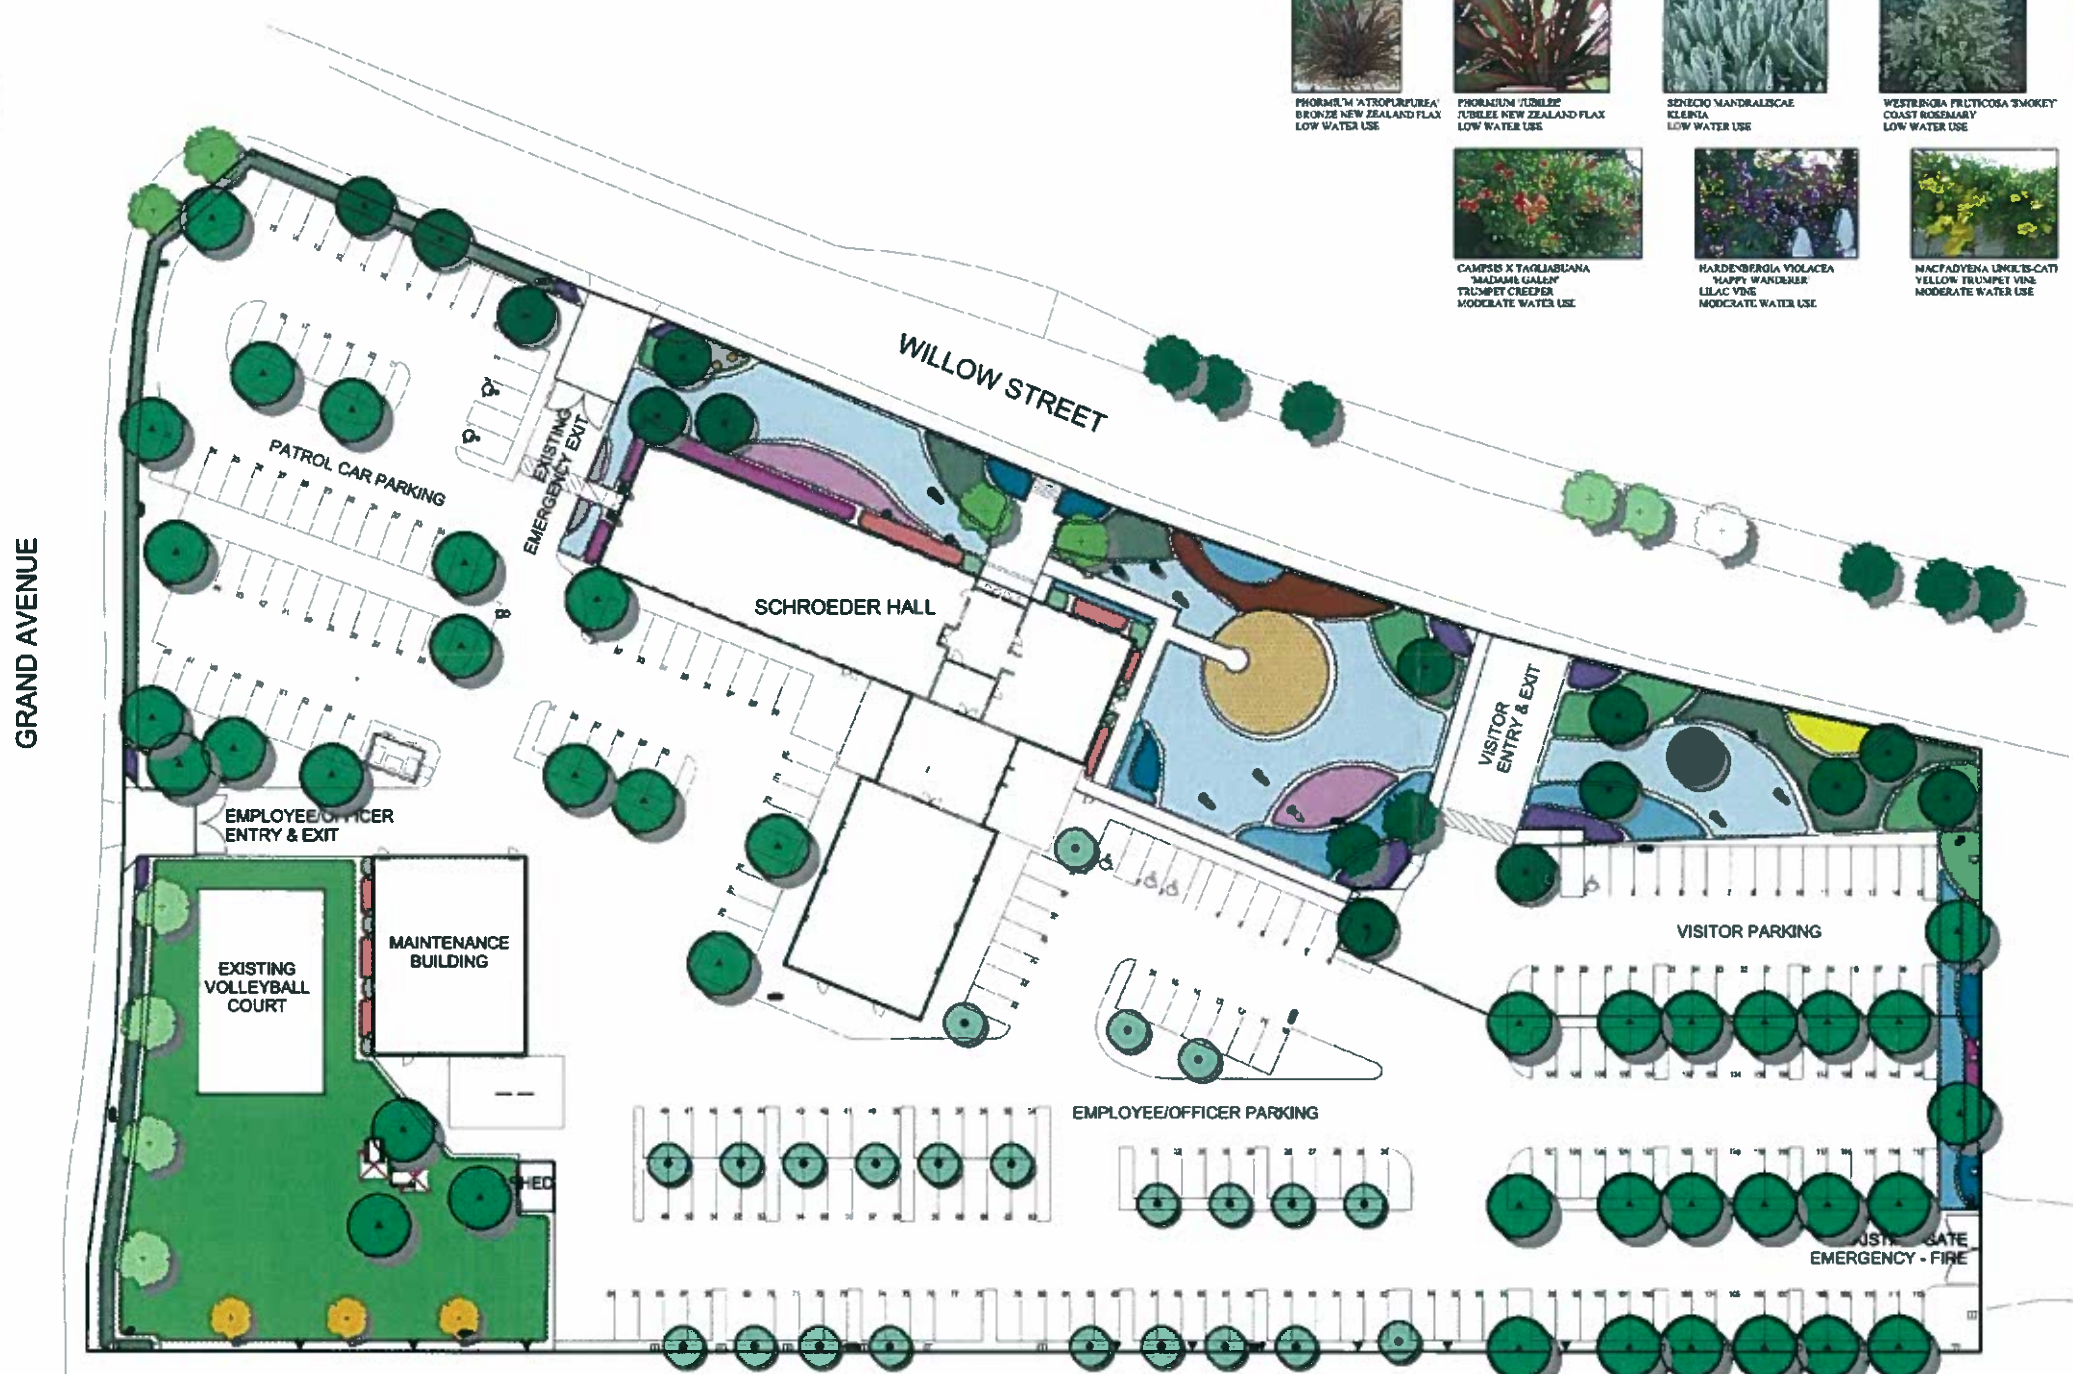

PLANTING LEGEND

SYMBOL	BOTANICAL NAME	COMMON NAME	SIZE	WATER USE CLASSIFICATION (FOR THE CLASSIFICATION OF LANDSCAPE SPECIES)
	ULMUS PARVIFOLIA	EVERGREEN ELM	24" BOX	MODERATE
	PINUS CANARIENSIS	CANARY ISLAND PINE	24" BOX	LOW
	PARKINSONIA X DESERT MUSEUM	DESERT MUSEUM PALO VERDE	24" BOX	VERY LOW
	CUPRESSUS SEMPERVIRENS	ITALIAN CYPRESS	11 GAL.	LOW
	ACHILLEA MOONSHINE	MOONSHINE YARROW	1 GAL.	LOW
	AGAVE BLUE FLAME	BLUE FLAME AGAVE	1 GAL.	LOW
	CISTANTHE GRANDIFLORA 'AZZIME'	ROCK PURSLANE	1 GAL.	LOW
	FESTUCA MAREII	ATLAS FESCUE	1 GAL.	LOW
	LANTANA MONTEVIDENSIS	TRAILING LANTANA	1 GAL.	LOW
	LIMONIUM PERETZII	STATICE	1 GAL.	LOW
	MYOPORUM PARVIFOLIUM	PROSTRATE MYOPORUM	1 GAL.	LOW
	MYRTUS COMMUNIS	MYRTLE	1 GAL.	LOW
	PHORMIUM ATROPURPUREUM	BRONZE NEW ZEALAND FLAX	1 GAL.	LOW
	PHORMIUM JUBILEE	JUBILEE NEW ZEALAND FLAX	1 GAL.	LOW
	SENECIO MANDRALISCAE	KLEINIA	1 GAL.	LOW
	WESTRINGIA FRUTICOSA 'SMOKEY'	COAST ROSEMARY	1 GAL.	LOW
	WESTRINGIA WYNYABIE GEM	COAST ROSEMARY	1 GAL.	LOW
	YUCCA RECURVIFOLIA	WEeping YUCCA	1 GAL.	LOW
	CAMPISIS X TAGLIABUANA 'MADAME GALEN'	TRUMPET CREEPER	11 GAL. STAKED	MODERATE
	HARDENBERGIA VIOLACEA 'HAPPY WANDERER'	LILAC VINE	15 GAL. STAKED	MODERATE
	MACTADYENA UNGUIS-CATI	YELLOW TRUMPET VINE	15 GAL. STAKED	MODERATE
	MARATHON	SOD		HIGH
	DECOMPOSED GRANITE			
	EXISTING TREES TO REMAIN - PROTECT IN PLACE			
	CANARY ISLAND PINE TREE			
	EUCALYPTUS TREE			
	LIQUIDAMBAR TREE			
	STONE FRUIT TREE			

EAST DIVISION POLICE DEPARTMENT SUBSTATION
PRELIMINARY CONCEPTUAL LANDSCAPE PLAN

DATE: 04/26/13

