

EXHIBIT B

4320 E Olympic Plaza
Long Beach, CA 90803

R o T o Architects, Inc.
800 Moulton Ave #405
Los Angeles
California
90031
tel: 323.226.1112
fax: 323.226.1105

NOTE: PROVIDE 8' TALL
TEMPORARY FENCING AROUND
GUIDEWIRES AND STORY POLE

STORY POLE
INFORMATIONAL SIGN

STORY POLE
GUIDEWIRES
TO BE DETERMINED
BY INSTALLER

STORY POLE
LOCATION

COASTAL COMMISSION
PERMIT JURISDICTION

78'

LINE OF
DEMOLITION
NEW SAND
AREA

DEMOLISHED
BUILDING
FOOTPRINT

PROPOSED
BUILDING
FOOTPRINT

FIRST LEVEL

1a



Stamp of Approval:

Record of Issues:

| No. | Date | Description |
|-----|------|-------------|
| | | |
| | | |
| | | |
| | | |
| | | |
| | | |
| | | |
| | | |
| | | |
| | | |

Sheet Title:

Story Pole
Heights

Date:

Scale:


Sheet Number:

**BELMONT BEACH
AQUATIC CENTER**

4320 E Olympic Plaza
Long Beach, CA 90803



R o T o Architects, Inc.
600 Moulton Ave #405
Los Angeles
California
90031
tel: 323.226.1112
fax: 323.226.1105

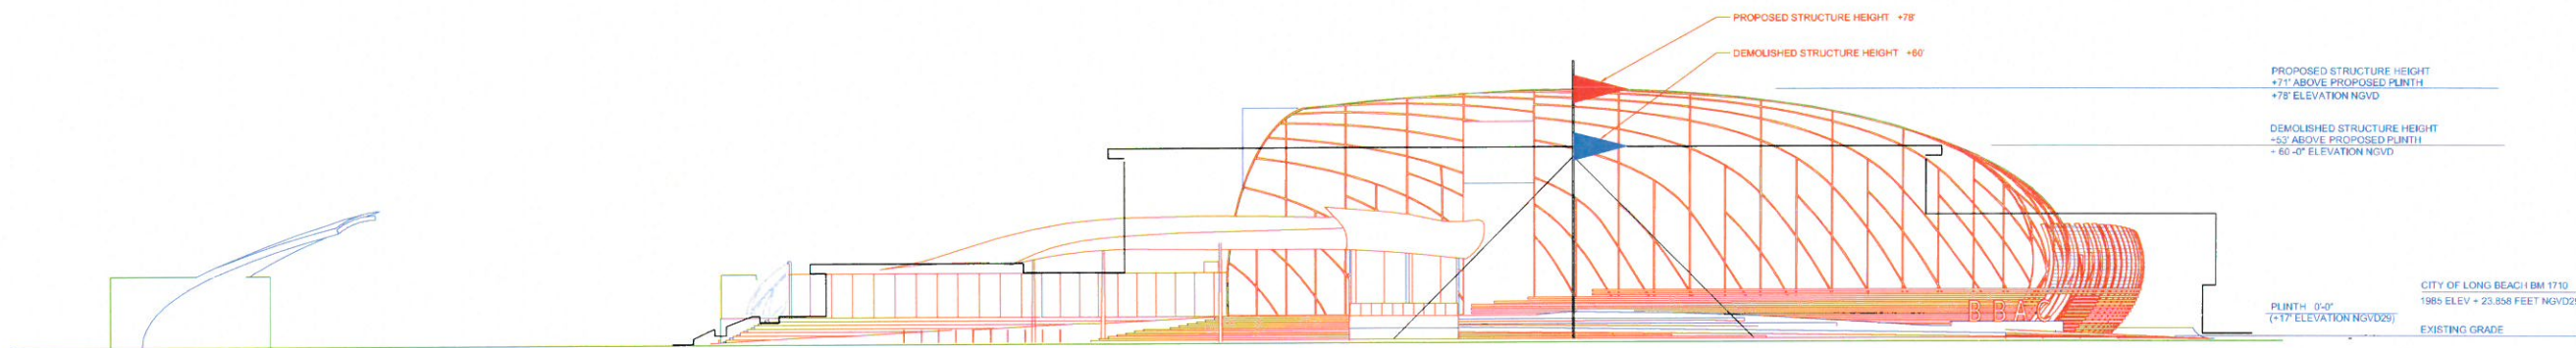

Stamp of Approval:

Record of Issues:

| No. | Date | Description |
|-----|------|-------------|
| | | |
| | | |
| | | |
| | | |
| | | |
| | | |
| | | |
| | | |
| | | |
| | | |

Sheet Title:

**Story Pole
Heights**

Date:

Scale:

Sheet Number: