




GREENWAY ENTRY AT PARK & 4TH

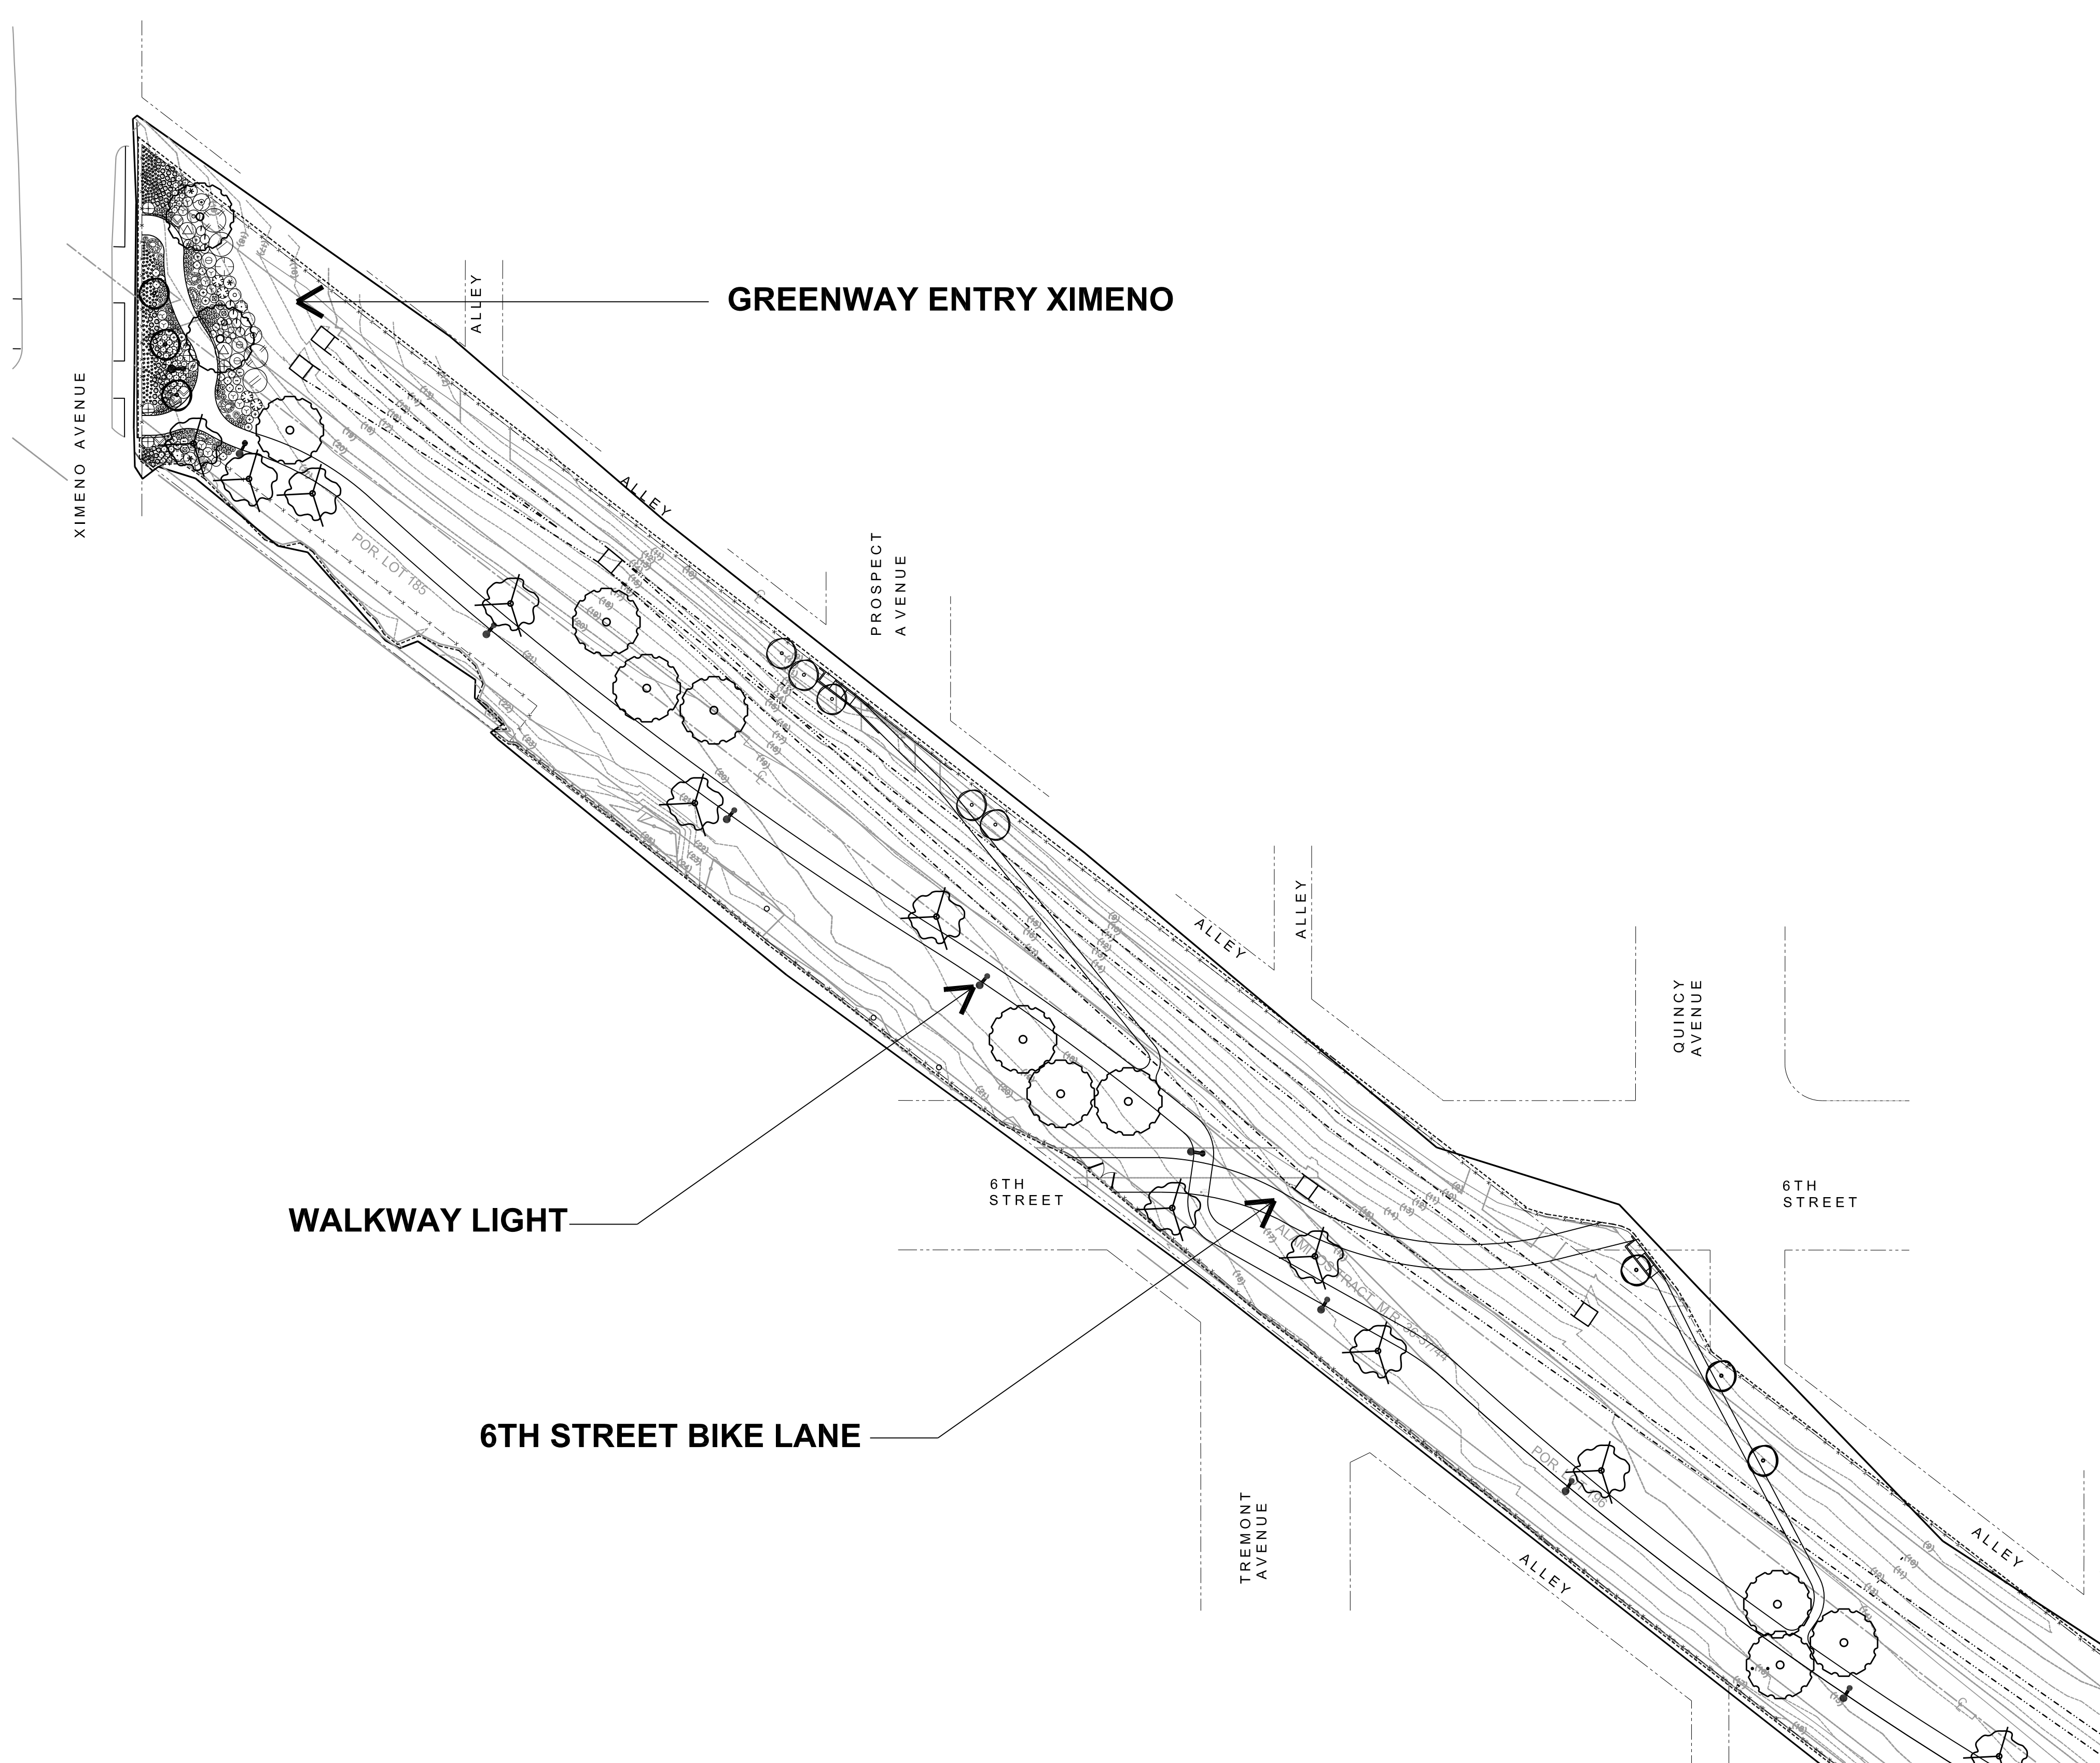

GREENWAY ENTRY AT XIMENO AVENUE

8' WIDE WALKWAY

GREENWAY ENTRY XIMENO

Ironwood

SCALE: 1"=50'

