



"EXHIBIT B" PLAT ALLEY VACATION


LEGEND:

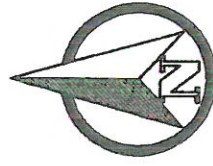

INDICATES THE AREA PROPOSED TO BE VACATED
1,500.00 SQUARE FEET, MORE OR LESS

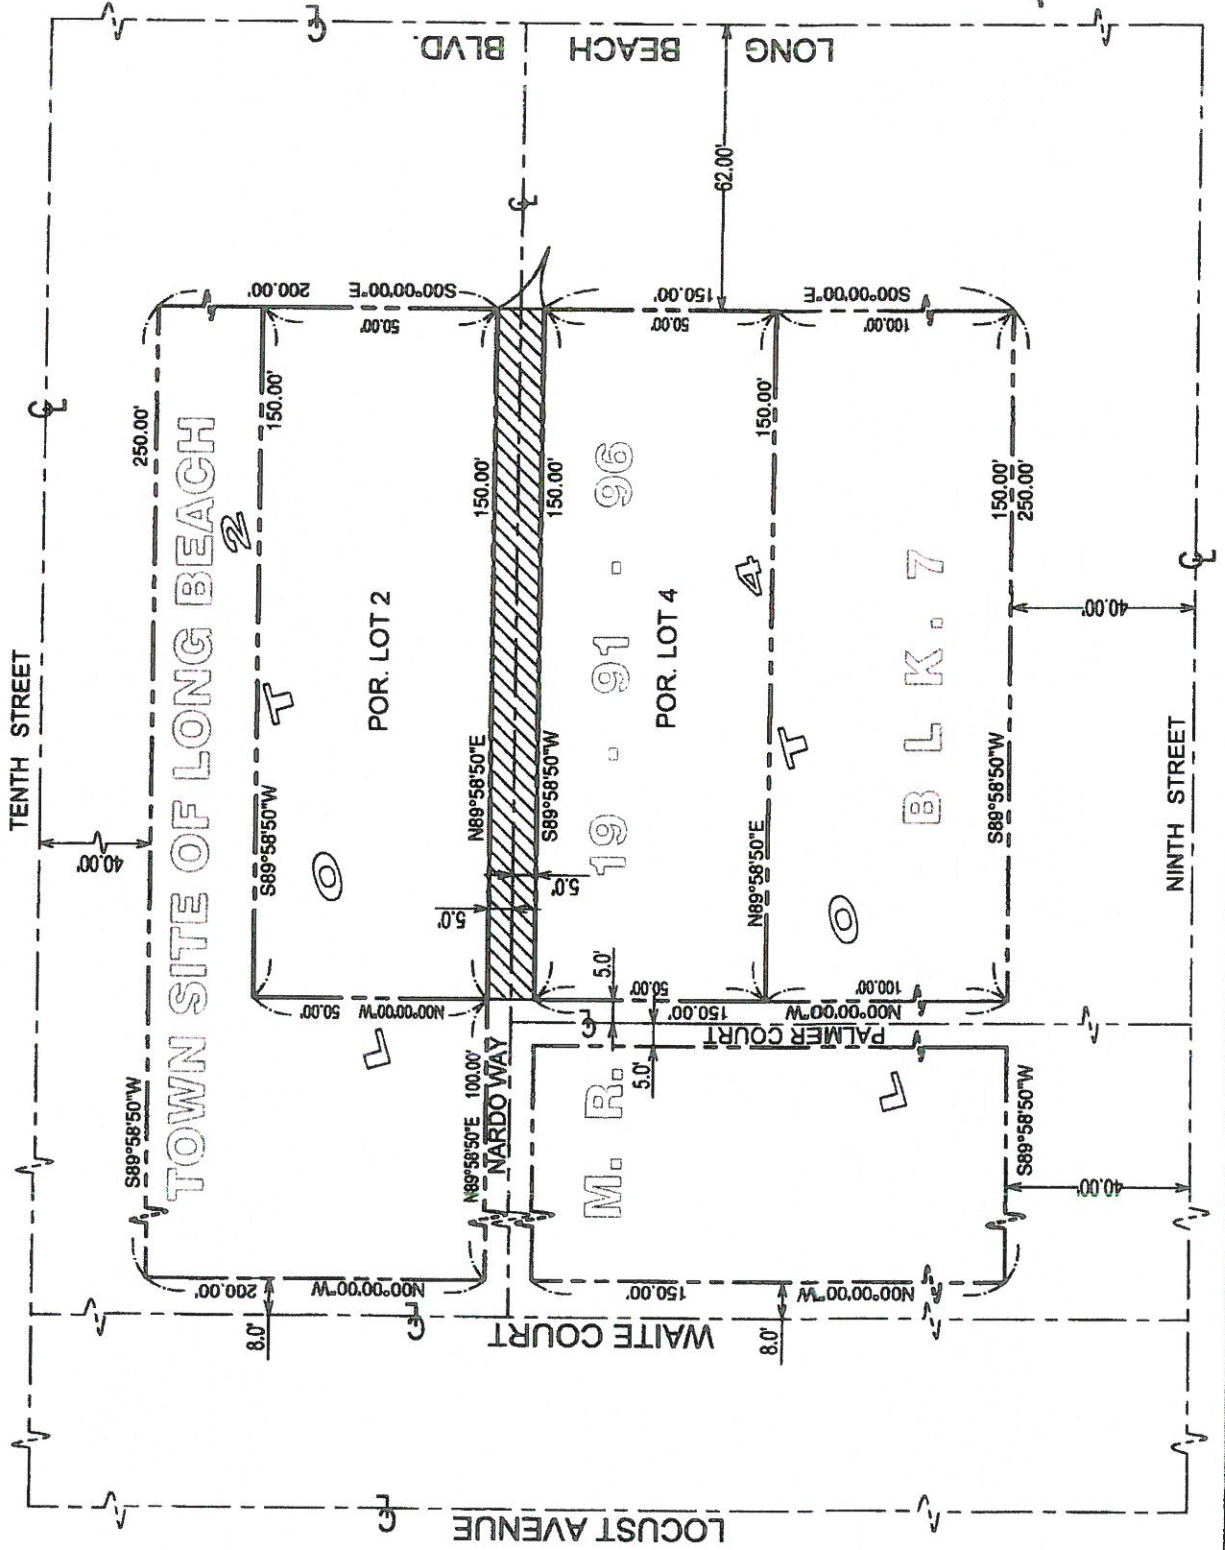


SCALE: 1"=50'

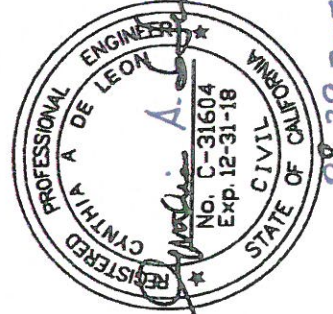

08.29.2017

TRAVERSE CALCULATIONS

ALLEY VACATION

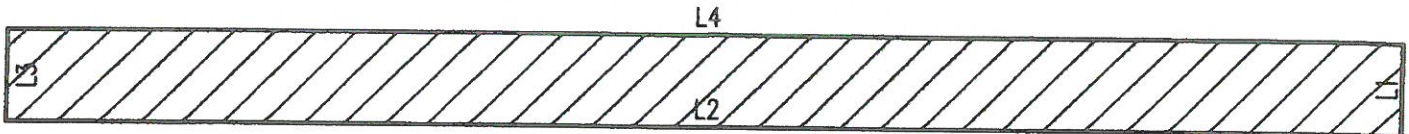

Line #	Length	Direction/Delta
L1	10.000	S00° 00' 00.00"E
L2	150.000	S89° 58' 50.00"W
L3	10.000	N00° 00' 00.00"E
L4	150.000	N89° 58' 50.00"E

CLOSURE SUMMARY

PRECISION, 1 PART IN: 320000000.000'
 ERROR DISTANCE: 0.000'
 ERROR DIRECTION: N00° 00' 00.00"E
 AREA: 1500.00 SQ. FT.
 SQUARE AREA: 1500.000
 PERIMETER: 320.000'

POINT OF BEGINNING

EASTING: 6481.0818'
 NORTHING: 4843.8449'

SIDE 1: L1

DIRECTION: S00° 00' 00.00"E
 DISTANCE: 10.000'
 EASTING: 6481.0818'
 NORTHING: 4833.8449'

SIDE 2: L2

DIRECTION: S89° 58' 50.00"W
 DISTANCE: 150.000'
 EASTING: 6331.0818'
 NORTHING: 4833.7940'

SIDE 3: L3


DIRECTION: N00° 00' 00.00"E
 DISTANCE: 10.000'
 EASTING: 6331.0818'
 NORTHING: 4843.7940'

SIDE 4: L4

DIRECTION: N89° 58' 50.00"E
 DISTANCE: 150.000'
 EASTING: 6481.0818'
 NORTHING: 4843.8449'



SCALE: 1"=20'

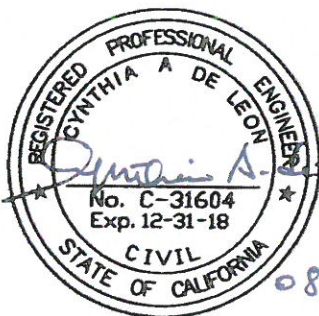

08.29.2017