

4

3

2

1

Front View


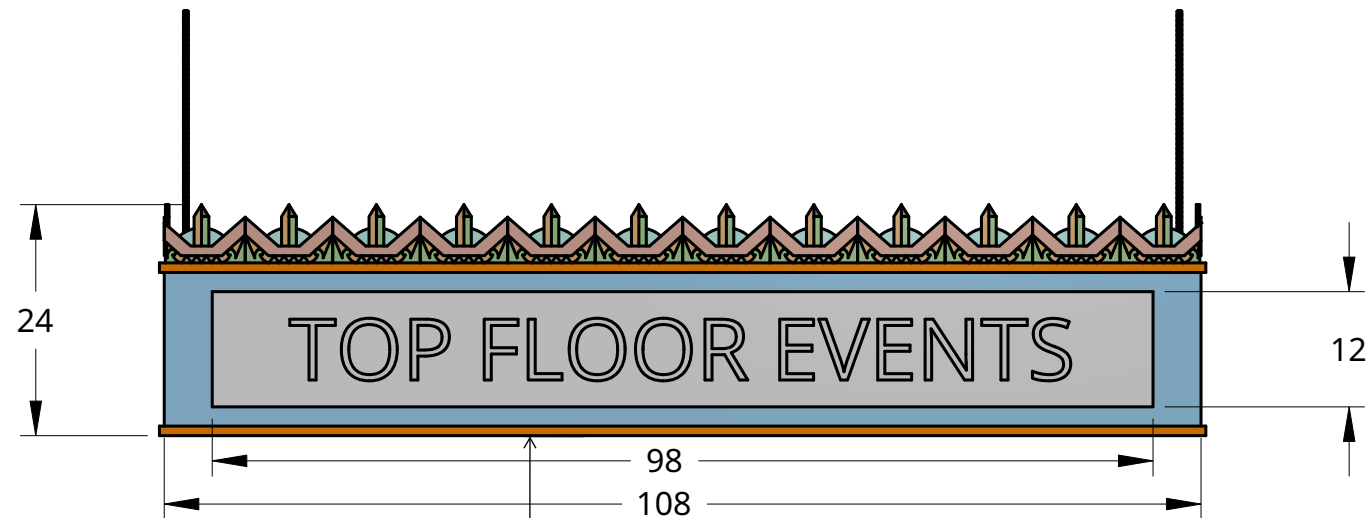


Exhibit D

Side View

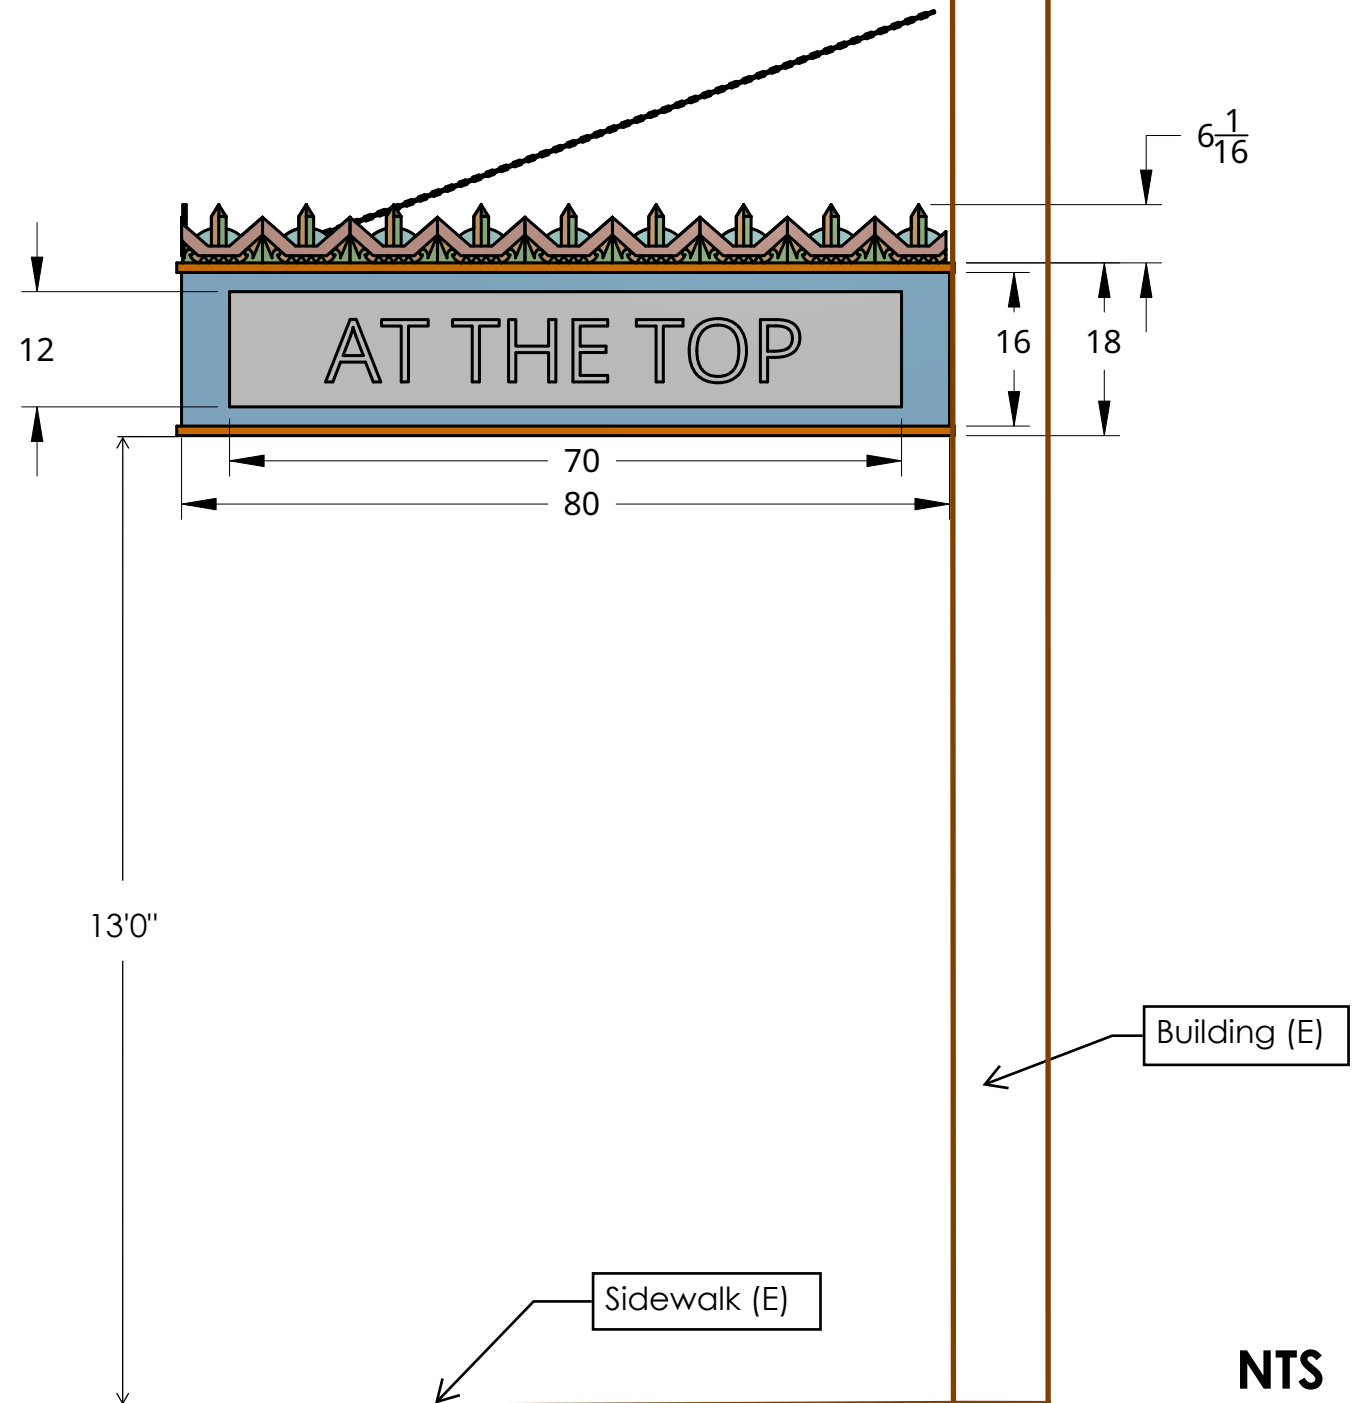

 FUSION METALWORKS	DRAWN	NAME James Robitaille	DATE 10/13/2020	ITEM Marquee
	CHECKED			CUSTOMER Ron Hodges
	APPROVED			
				LOCATION Rowen Bradley Bldg
17205 Eucalyptus St. Suite A-1 Hesperia, CA 92345 (866) 577-0621				REVISION A
*STANDARD POWDER COAT FINISH *WELDED FRAME CONSTRUCTION TYP.				SHEET F1.4

4

3

2

1

NTS

NTS

D

C

B

A

4

3

2

1

D

D

C


C

B

B



A

A

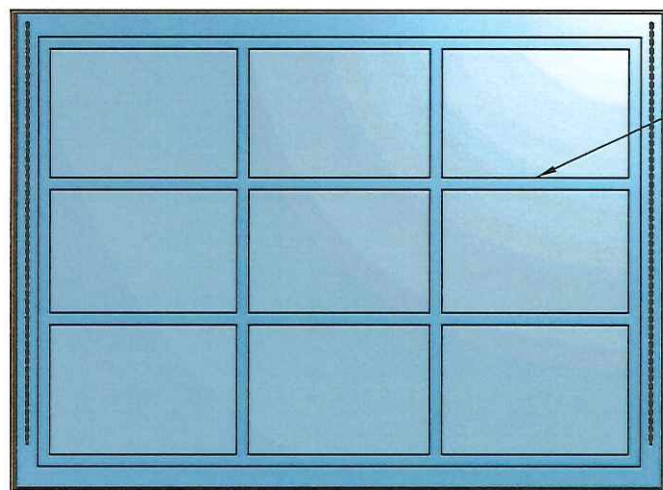


9 Equal Size
Windows

Top View

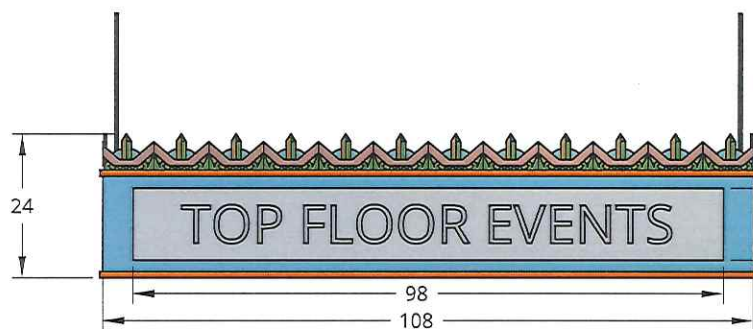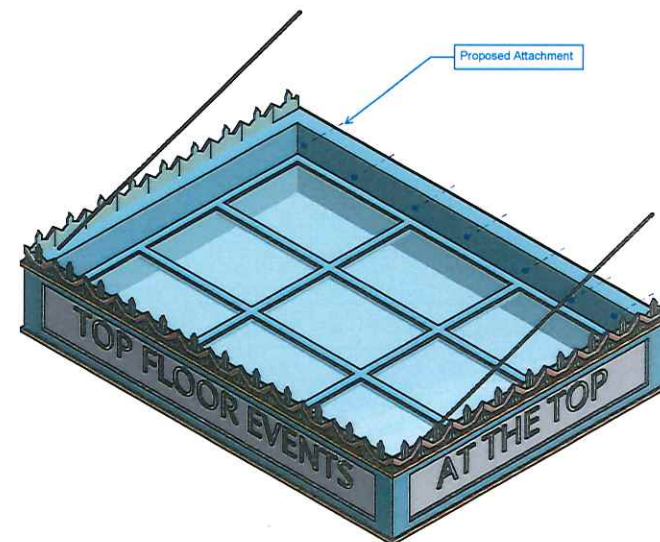

Front View

12

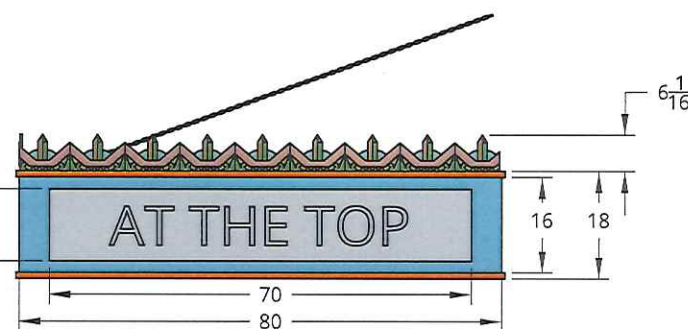

Right View

Materials:

6061 & 6063 T6 Aluminum square & rectangle profiles and sheet metal

Weight Estimations

Glass: 160lbs

Frame/Marquee: 400-450lbs

TOTAL WEIGHT: 560 - 610lbs



17205 Eucalyptus St.
Suite A-1
Hesperia, CA 92345
(866) 577-0621

NAME	DATE	ITEM
DRAWN James Hebrille	11/05/2019	Marquee
CHECKED		CUSTOMER Ron Hodges
APPROVED		LOCATION Rowen Bradley Bldg
*STANDARD POWDER COAT FINISH *WELDED FRAME CONSTRUCTION TYP.		REVISION A
		SHEET F1

4

3

2

1

4

3

2

1

D

D

C

C

B

B

A

A

 FUSION METALWORKS	NAME	DATE	ITEM
	DRAWN James Rubisulle	11/02/2019	Marquee
	CHECKED		CUSTOMER
	APPROVED		Ron Hodges
17205 Eucalyptus St. Suite A-1 Hesperia, CA 92345 (866) 577-0621			LOCATION
			Rowen Bradley Building
		*STANDARD POWDER COAT FINISH *WELDED FRAME CONSTRUCTION TYP.	REVISION
		A	SHEET F1.2

4

3

2

1

4

3

2

1

D

D

C

C

B


B

A


A

Stacked laser cut
steel to create
depth and
texture

Recessed pocket to hide
possible lights/
mounting signage
hardware

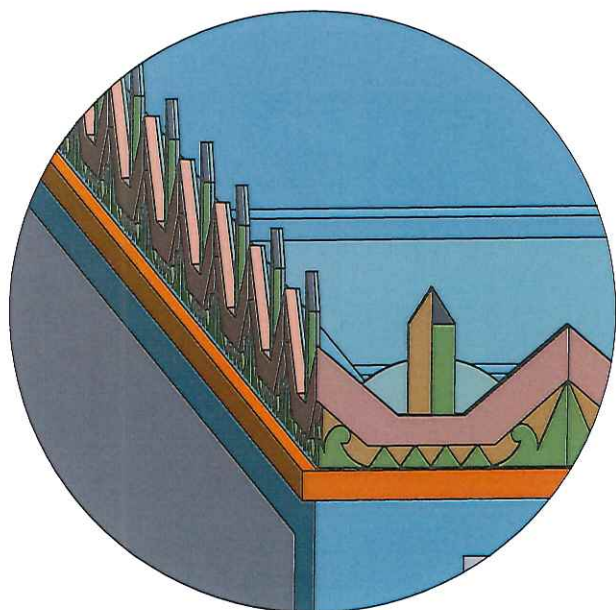

DETAIL A
SCALE 1:4

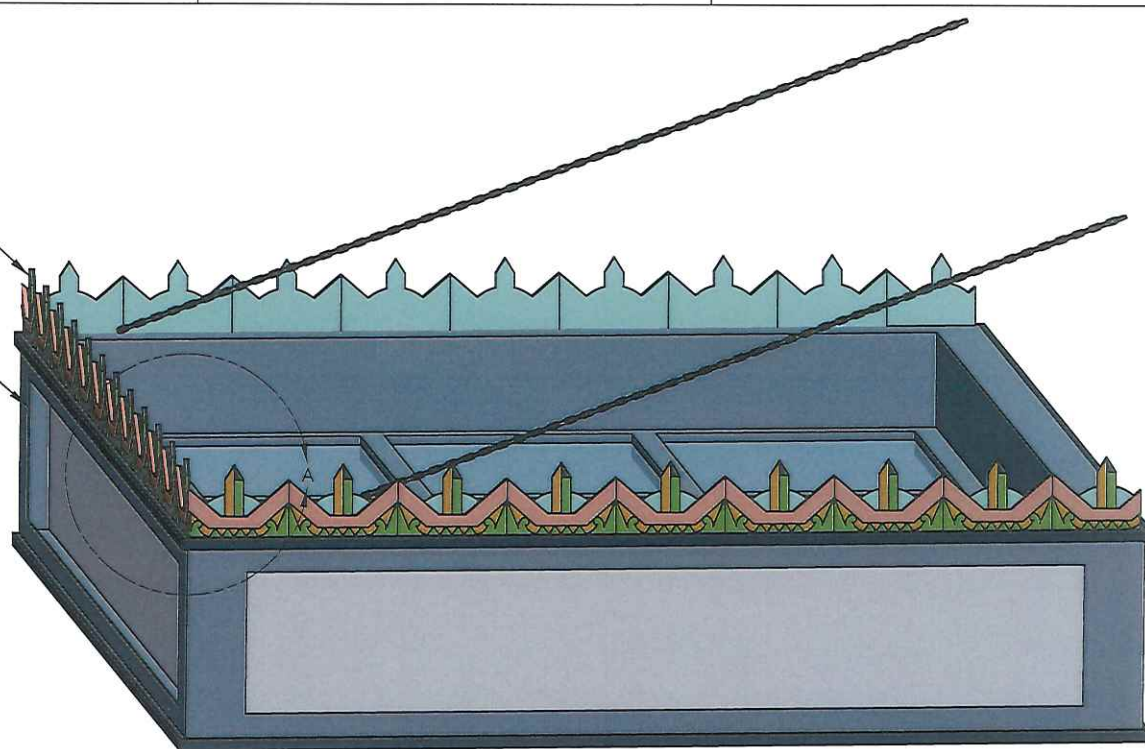

17205 Eucalyptus St.
Suite A-1
Hesperia, CA 92345
(866) 577-0621

NAME	DATE	ITEM
DRAWN James Robitaille	11/05/2016	Marquee
CHECKED		CUSTOMER
APPROVED		
		Ron Hodges
		LOCATION
		Rowen Bradley Bldg
		SHEET
		A F1.1

*STANDARD POWDER COAT FINISH
*WELDED FRAME CONSTRUCTION TYP.

4

3

2

1

4

3

2

1

D

D

C


C

B

B

A

A

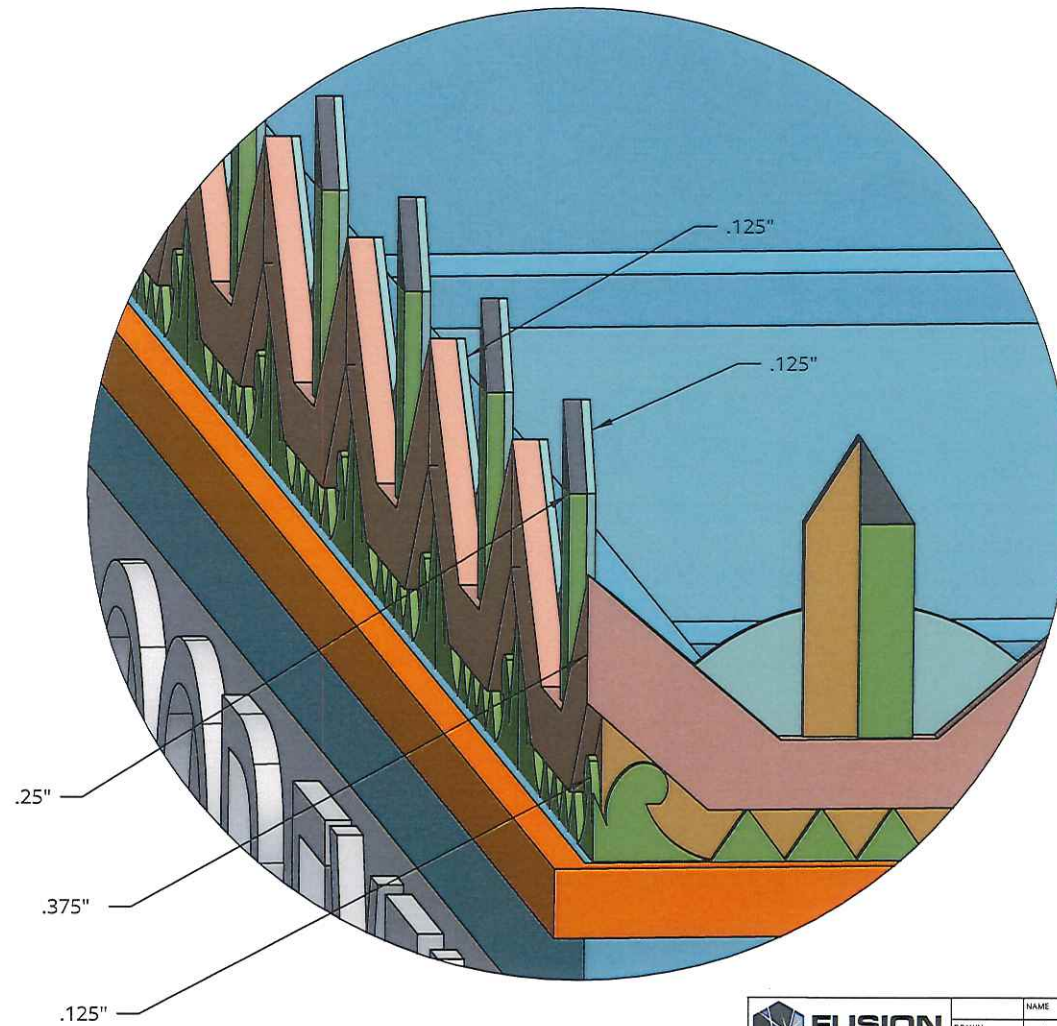

17205 Eucalyptus St.
Suite A-1
Hesperia, CA 92345
(866) 577-0621

NAME	DATE	ITEM
JAMES HODGES	11/14/2019	Marquee - Design Border Thickness
CHECKED		CUSTOMER
APPROVED		Ron Hodges
		LOCATION
		Rowen Bradley Bldg
		REVISION
		A
		SHEET
		F1.3


*STANDARD POWDER COAT FINISH
*WELDED FRAME CONSTRUCTION TYP.

4

3


2

1

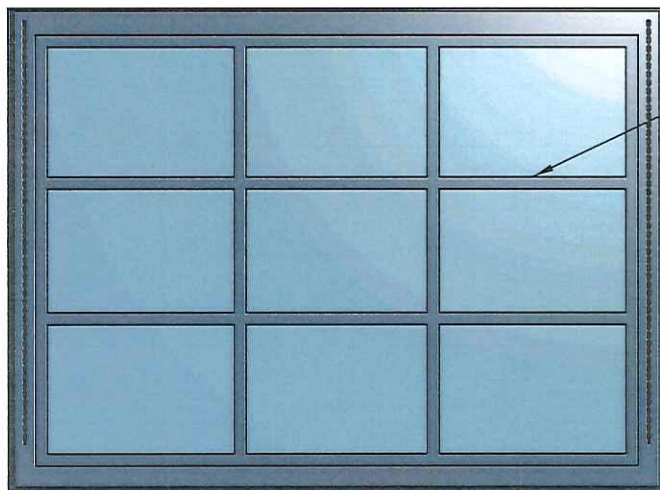

9 Equal Size
Windows

Top View

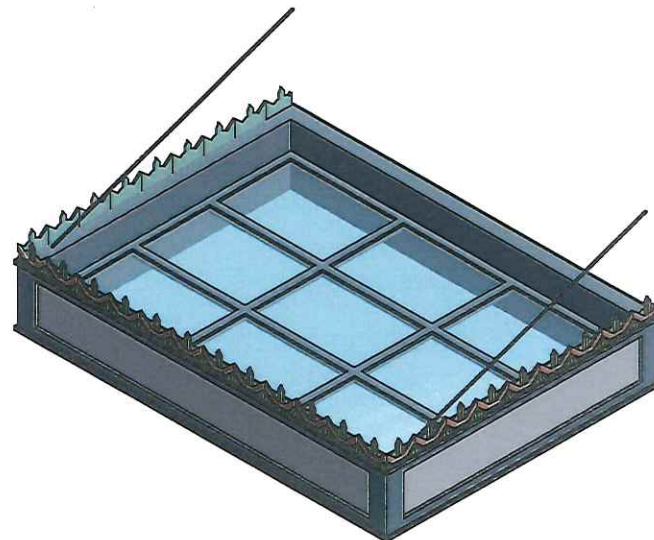

D

D

C


C

B


B

A

A

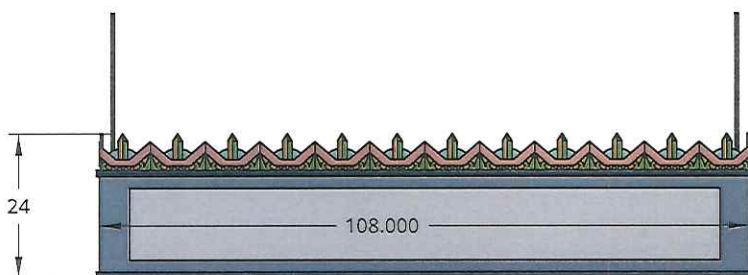

Front View

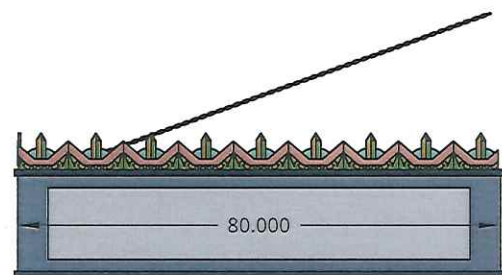

Right View



17205 Eucalyptus St.
Suite A-1
Hesperia, CA 92345
(866) 577-0621

NAME	DATE	ITEM
DRAWN: James P. Hodge	11/05/2019	Marquee
CHECKED	APPROVED	CUSTOMER
		Ron Hodges
LOCATION	VERSION	SHEET
Rowen Bradley Bldg	A	F1

*STANDARD POWDER COAT FINISH
*WELDED FRAME CONSTRUCTION TYP.

4

3

2

1



JOE R's CIGARETTES OF LONG BEACH
WORLD'S FINEST CIGARS

BITE TOP



JOE R'S
CIGARS



HULTY

CH

JOE R'S
CIGARS



HULTY

BEACH
JOE R's
CIGARS

THE TOP • THE BEST
SIMMONS
AT THE TOP
THE TOP • THE BEST

PUBLIC NOTICE







