



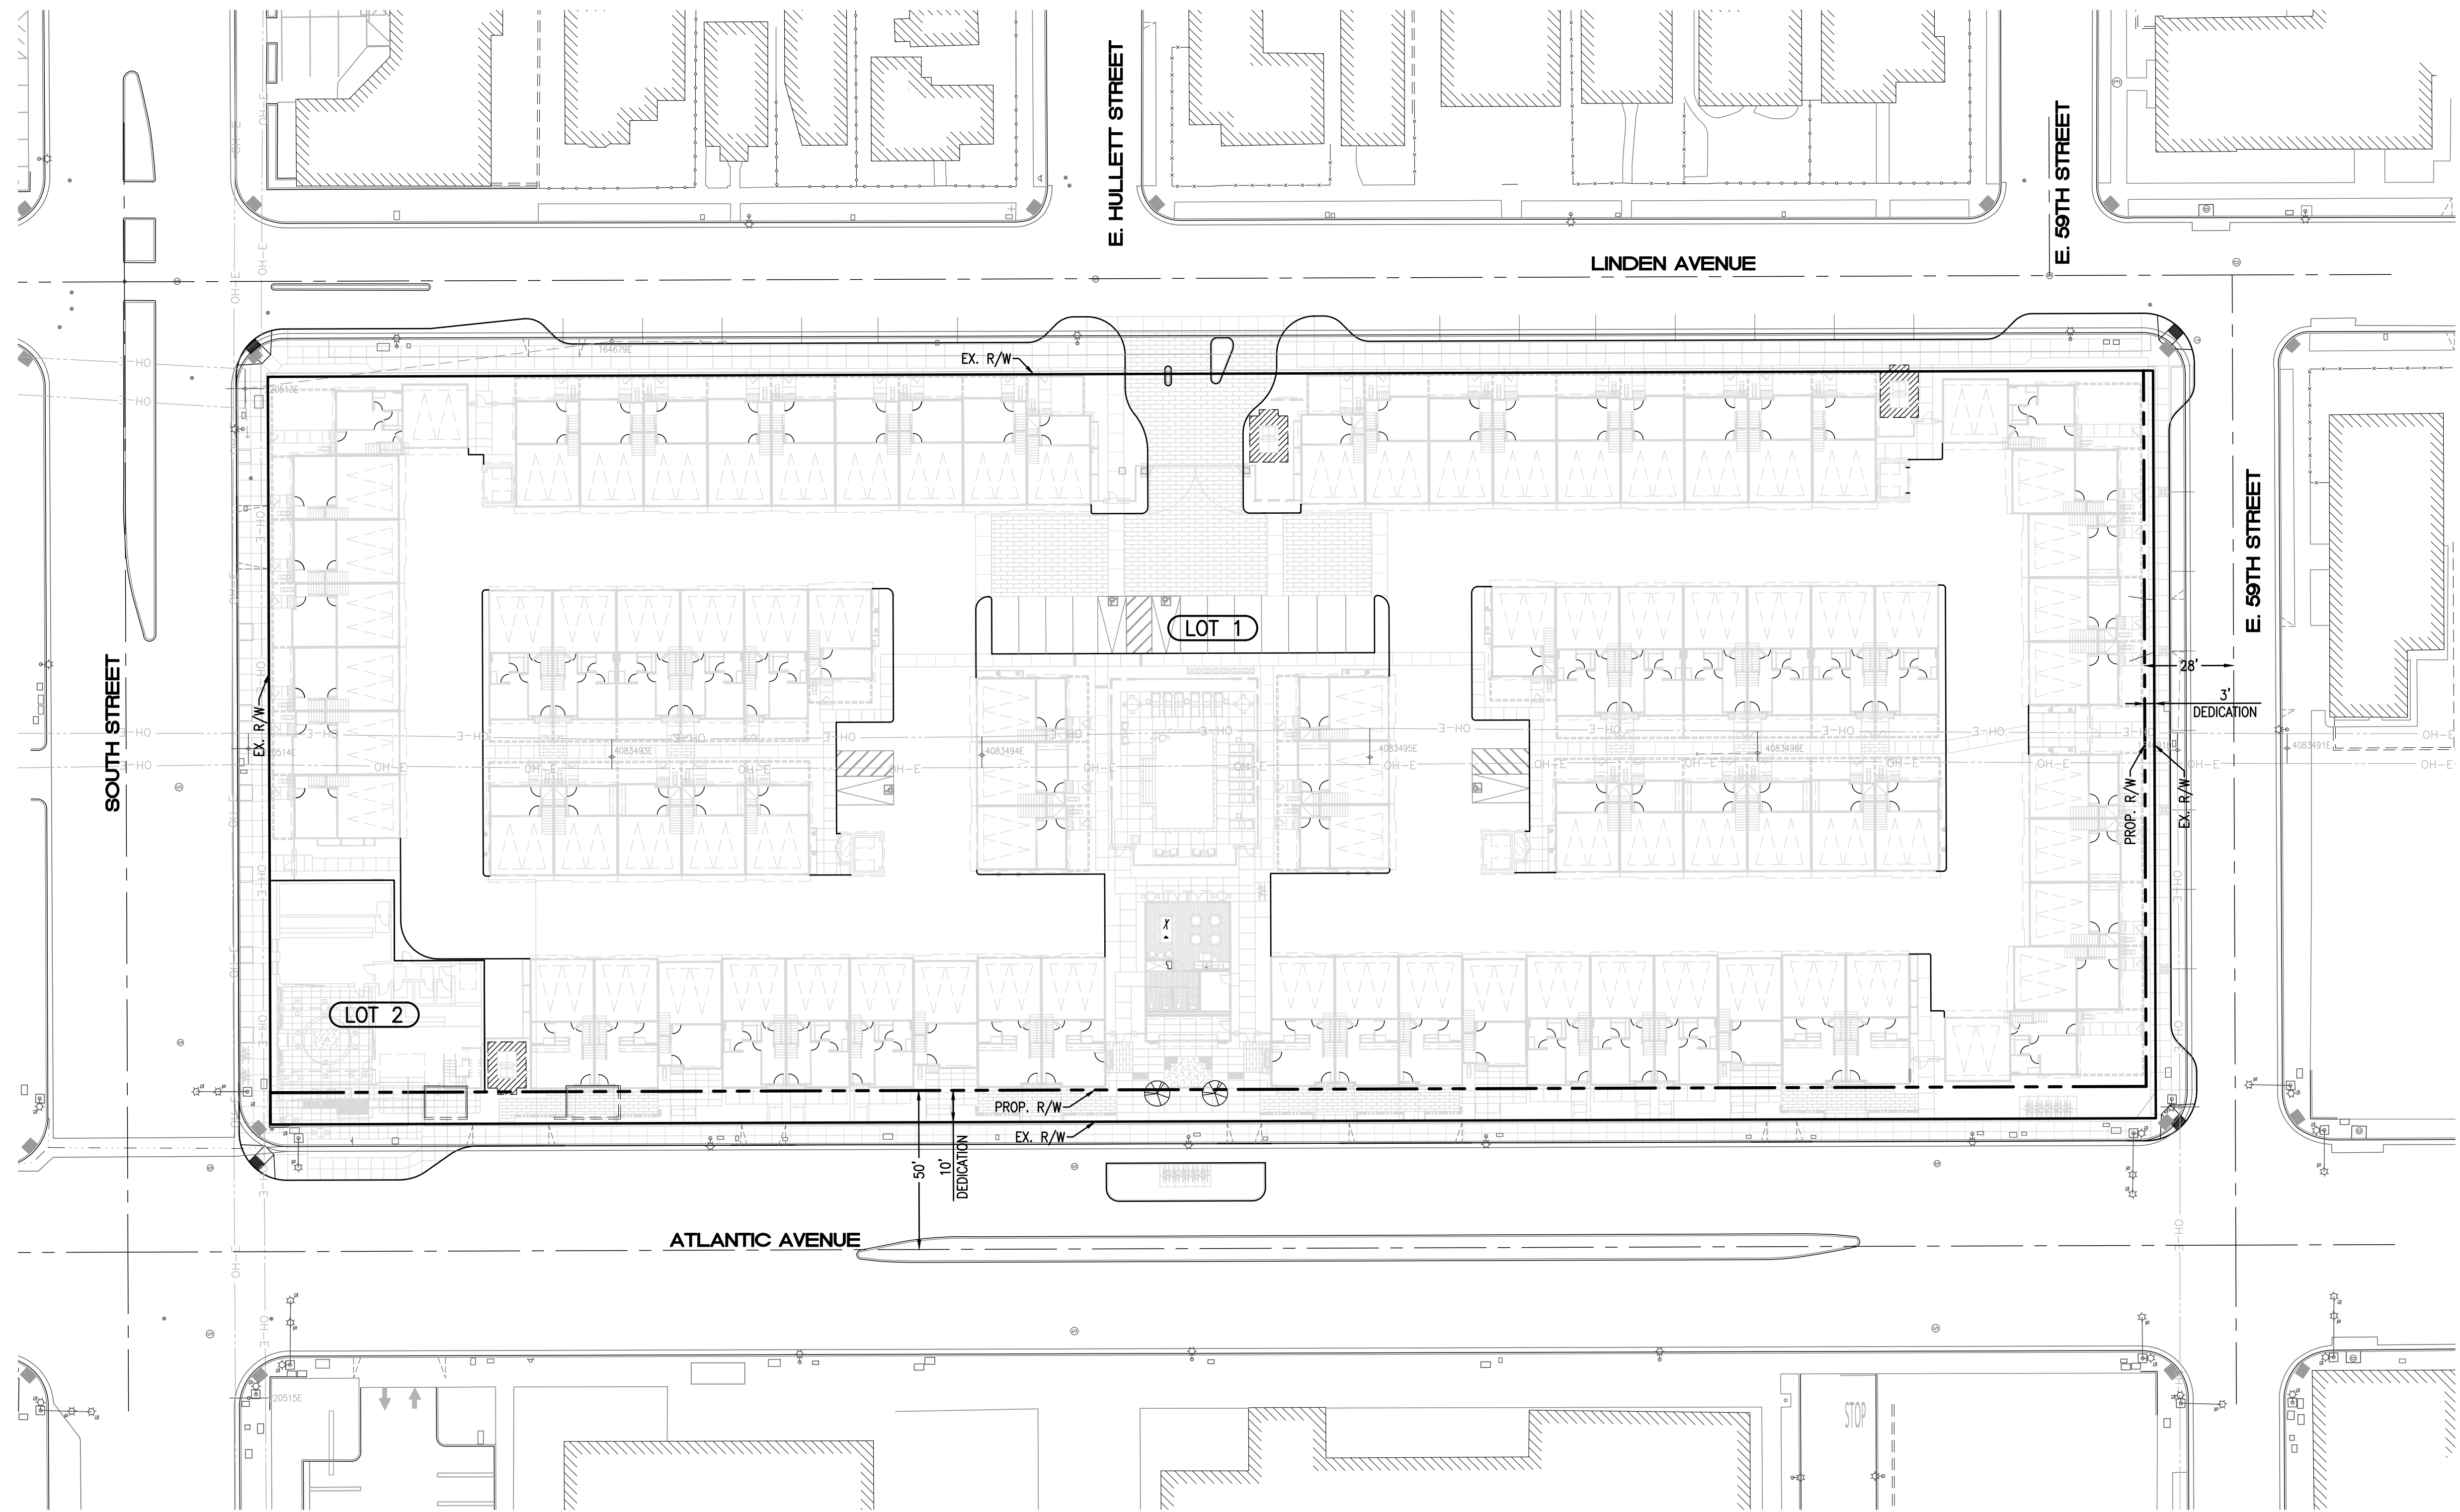

- LEGEND**
- EXISTING RIGHT OF WAY
 - - - PROPERTY LINE/PROPOSED RIGHT OF WAY
 - - - CENTERLINE
 - PROPOSED LOT LINE

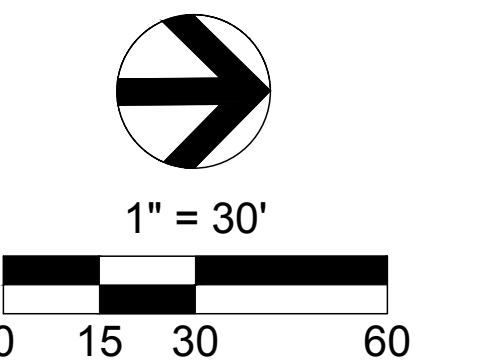

REVISIONS		
REV	DATE	DESCRIPTION

PREPARED FOR:
BRANDYWINE HOMES
16580 ASTON
IRVINE, CA 92606
(949) 535-1092
(949) 296-2420 FAX










PREPARED BY:
C&V CONSULTING, INC.
9830 IRVINE CENTER DRIVE
IRVINE, CALIFORNIA 92618
(949) 916-3800
INFO@CVC-INC.NET
WWW.CVC-INC.NET



CITY OF LONG BEACH
DEPARTMENT OF DEVELOPMENT SERVICES / PLANNING DIVISION
TENTATIVE TRACT MAP NO. 83407
5801 ATLANTIC AVENUE
REQUIRED STREET DEDICATIONS

SHEET
2
OF
5
PLAN SET: PS08
DATE: 05/21/2020

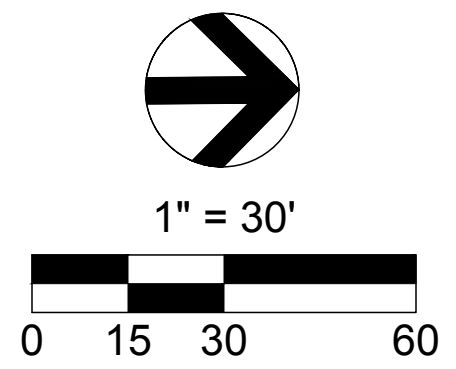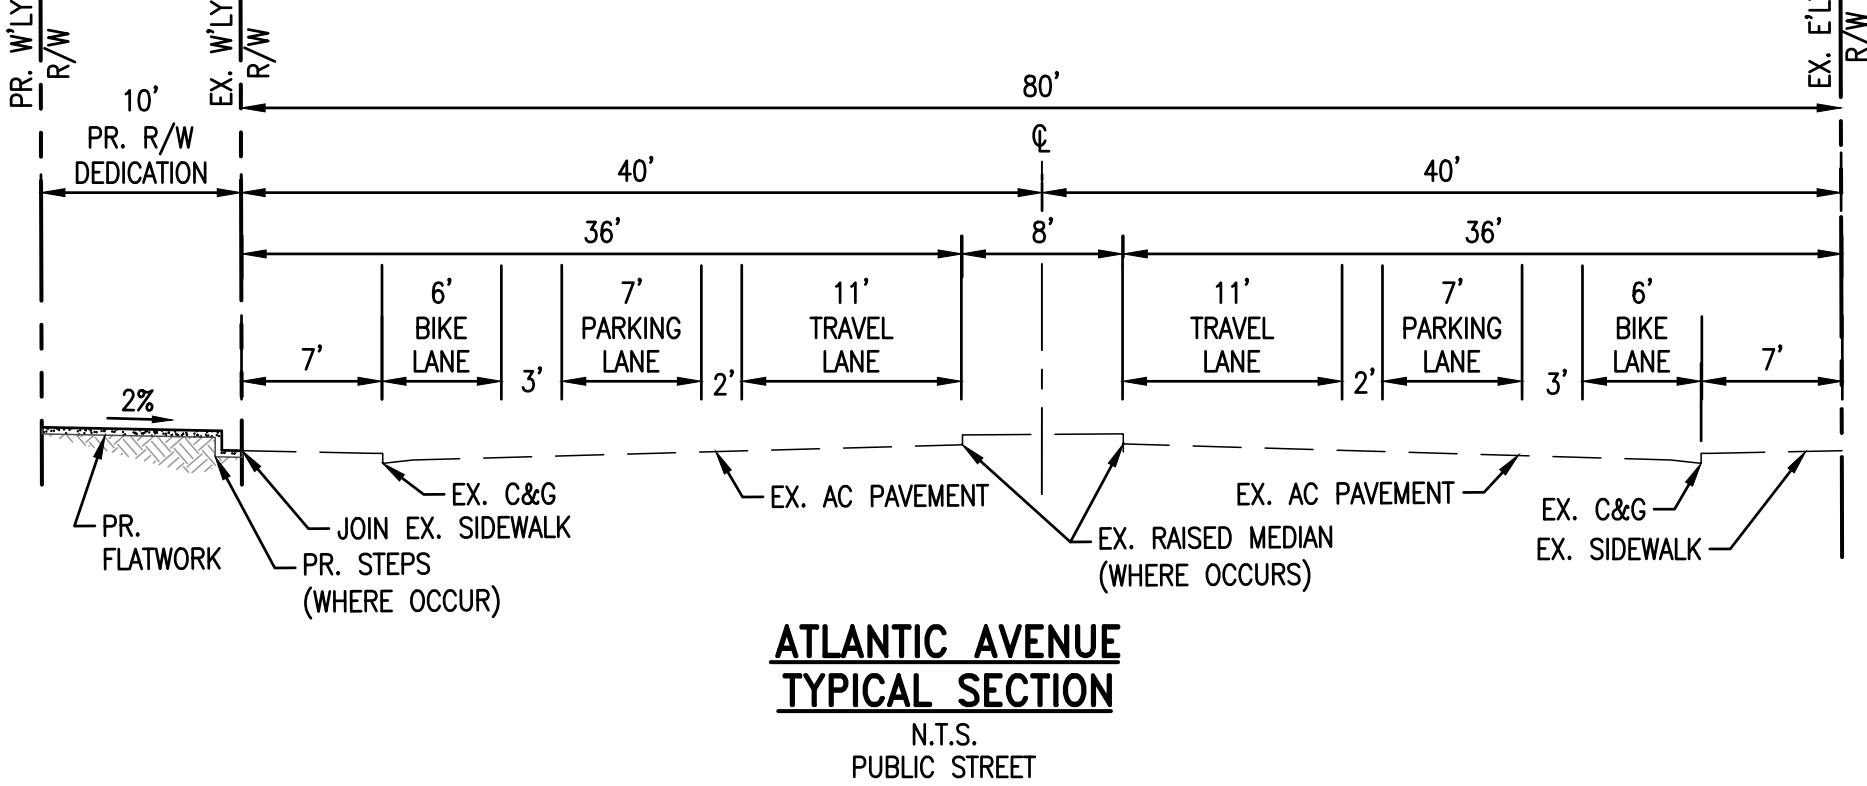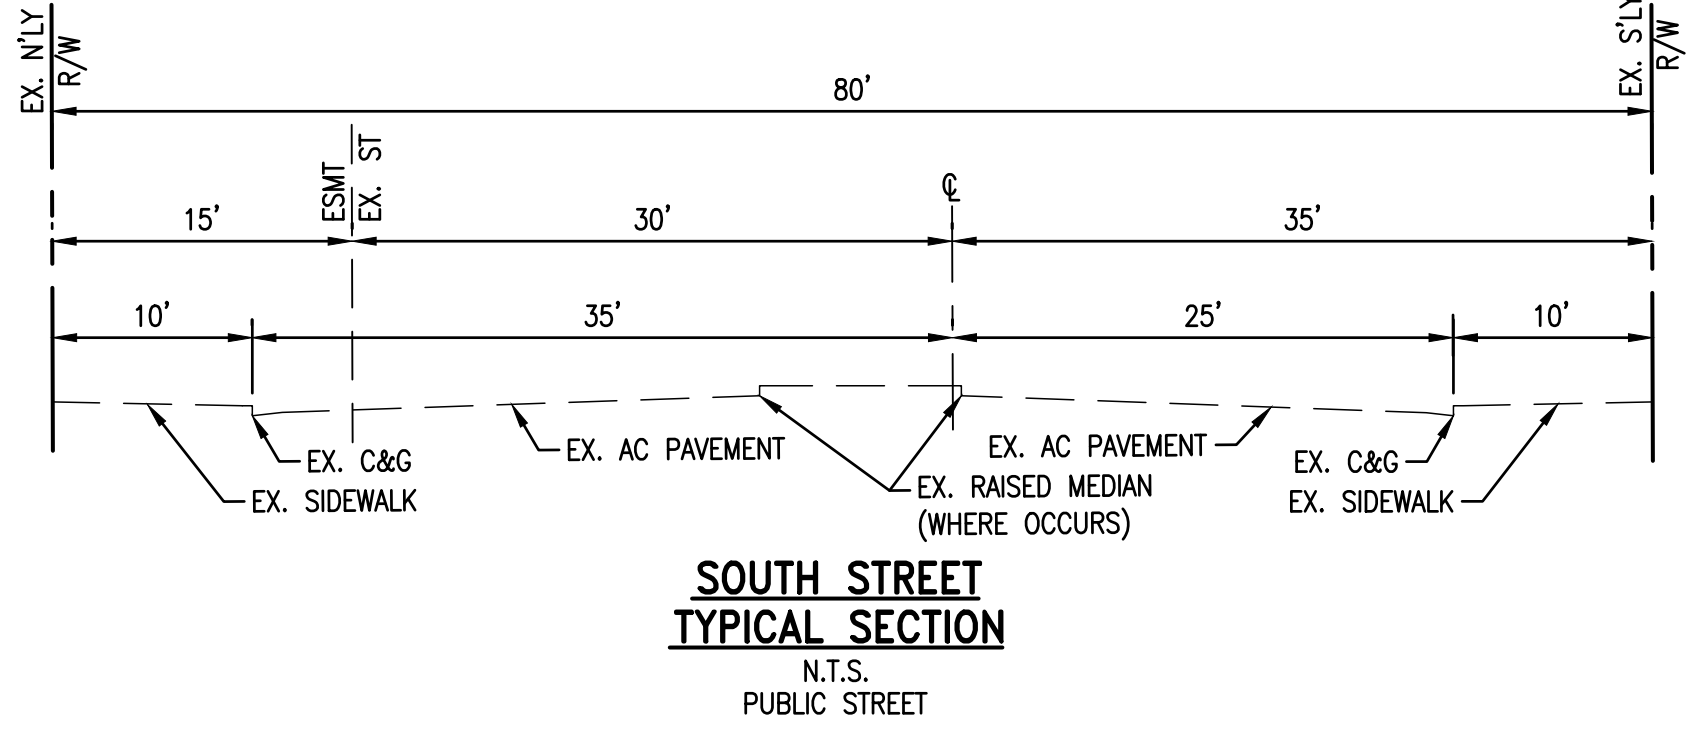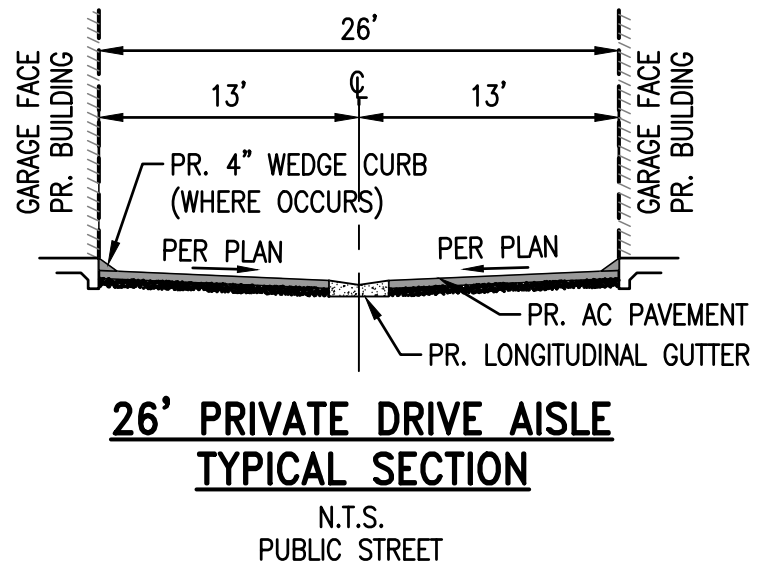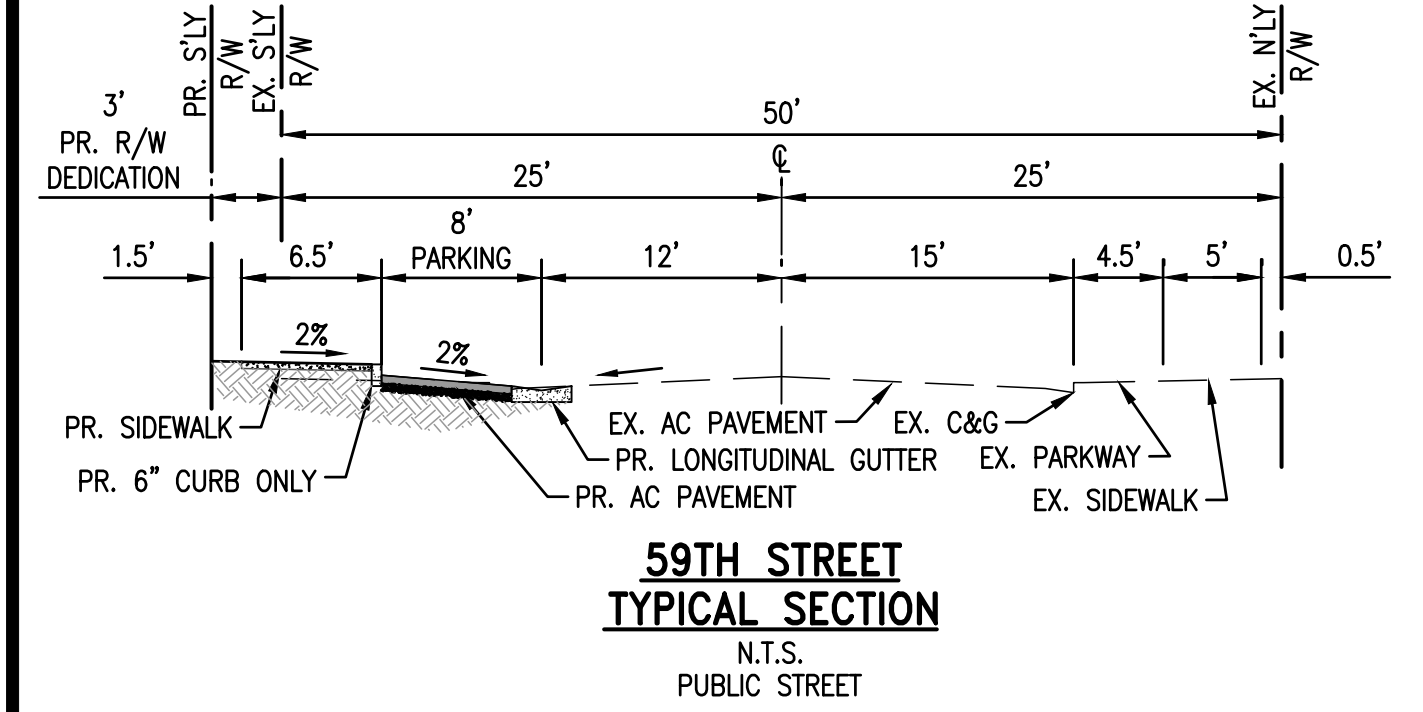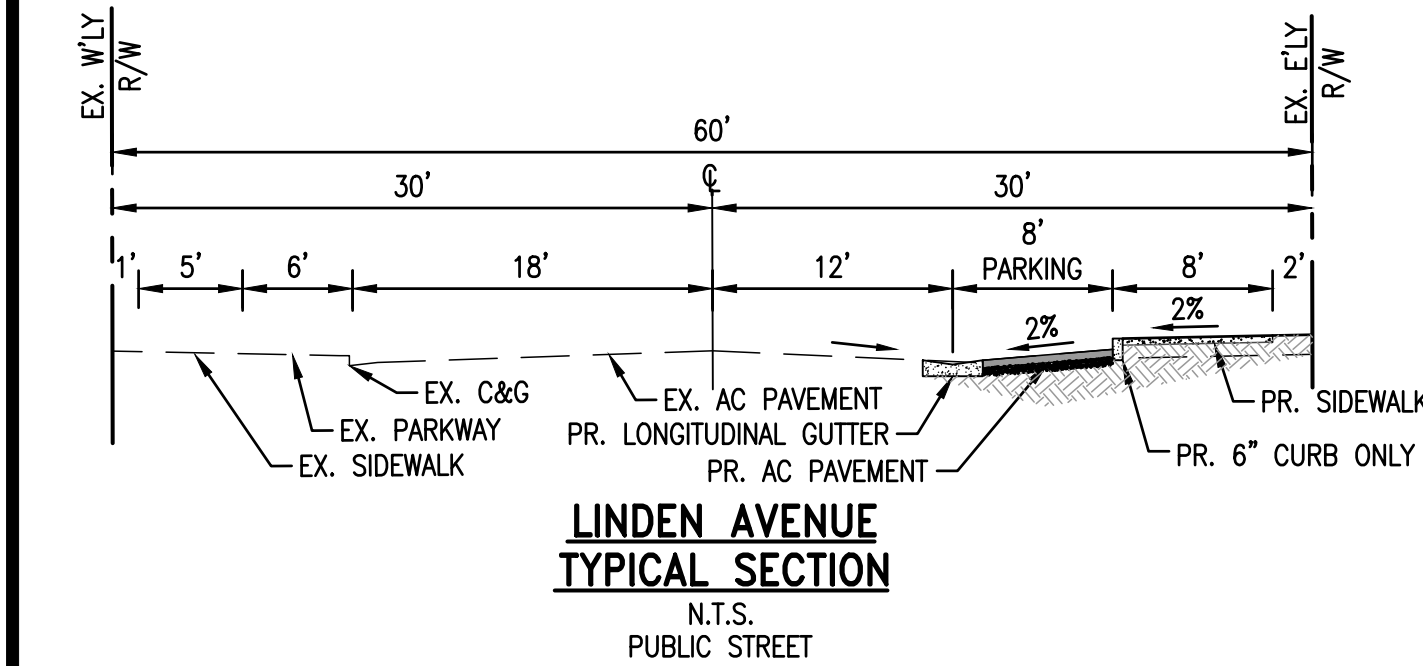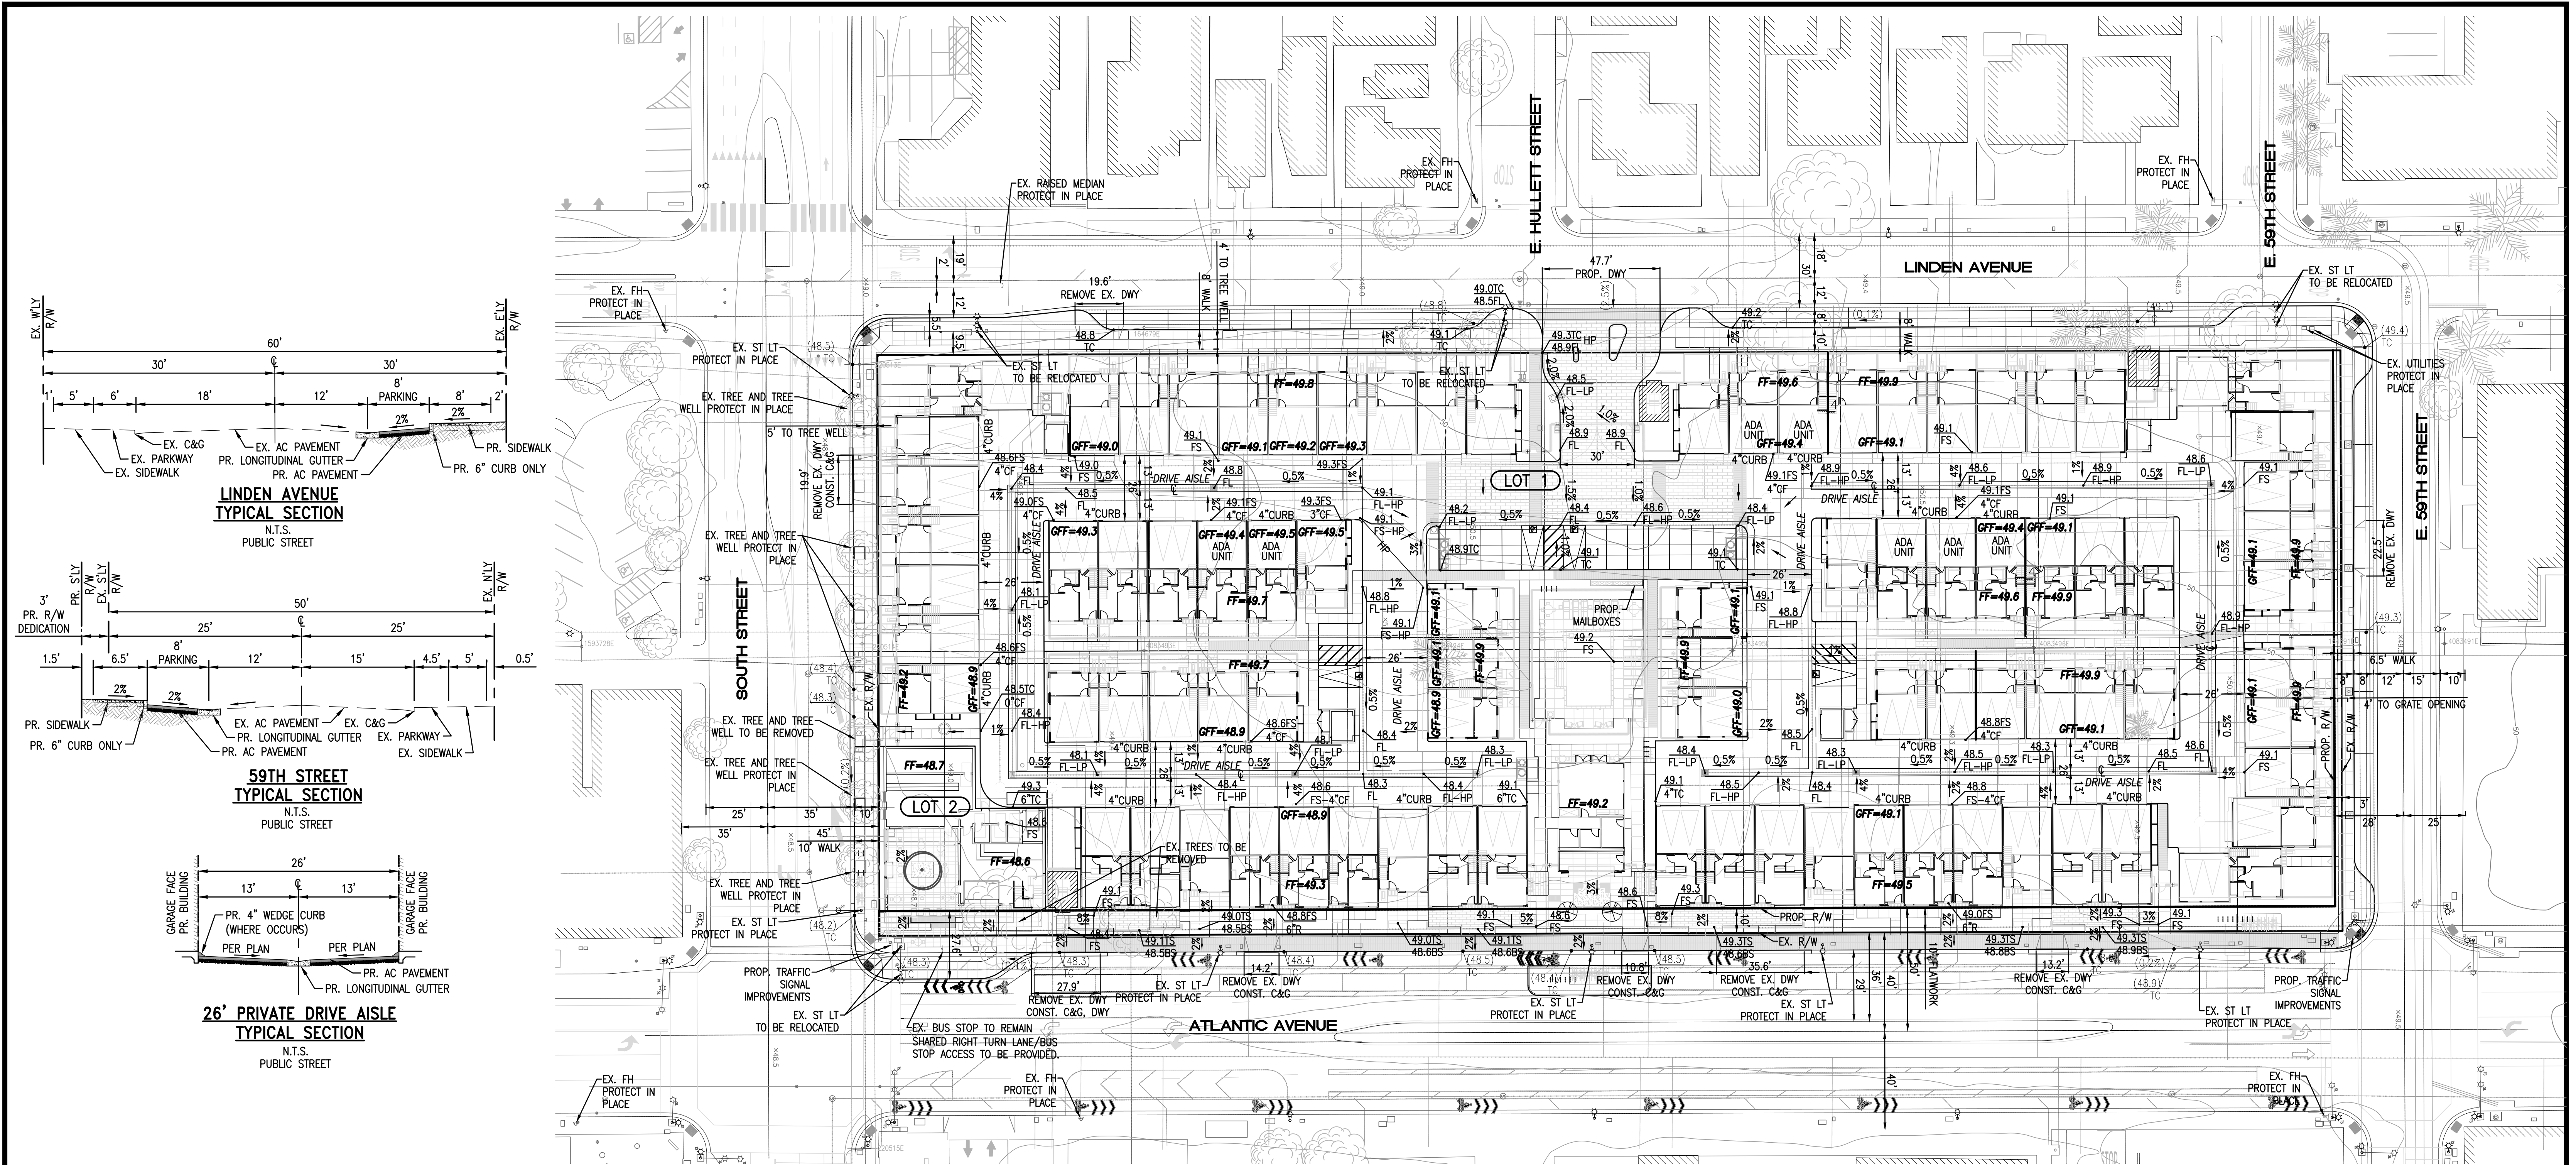

REVISIONS		
REV	DATE	DESCRIPTION

PREPARED FOR:
BRANDYWINE HOMES
16580 ASTON
IRVINE, CA 92606
(949) 535-1092
(949) 296-2420 FAX



PREPARED BY:
C&V CONSULTING, INC.
9830 IRVINE CENTER DRIVE
IRVINE, CALIFORNIA 92618
(949) 916-3800
INFO@CVC-INC.NET
LAND PLANNING & SURVEYING WWW.CVC-INC.NET



CITY OF LONG BEACH
DEPARTMENT OF DEVELOPMENT SERVICES / PLANNING DIVISION
TENTATIVE TRACT MAP NO. 83407
5801 ATLANTIC AVENUE
PRELIMINARY GRADING PLAN

SHEET
3
OF
5
PLAN SET: PS08
DATE: 09/21/2020

