

■■■■ EASEMENT AREA - SEE PAGE 2 OF 2

Conceptual Land Use Plan



DOUGLAS PARK  
COMMUNITY

September 16, 2004



JOHN S. DEER, FAIA  
Principal Planner

Beijing Realty Corporation


STANDARD PACIFIC HOMES



### AREA OF PROPOSED STORM DRAIN AND ACCESS EASEMENT

### VICINITY

### EXHIBIT A

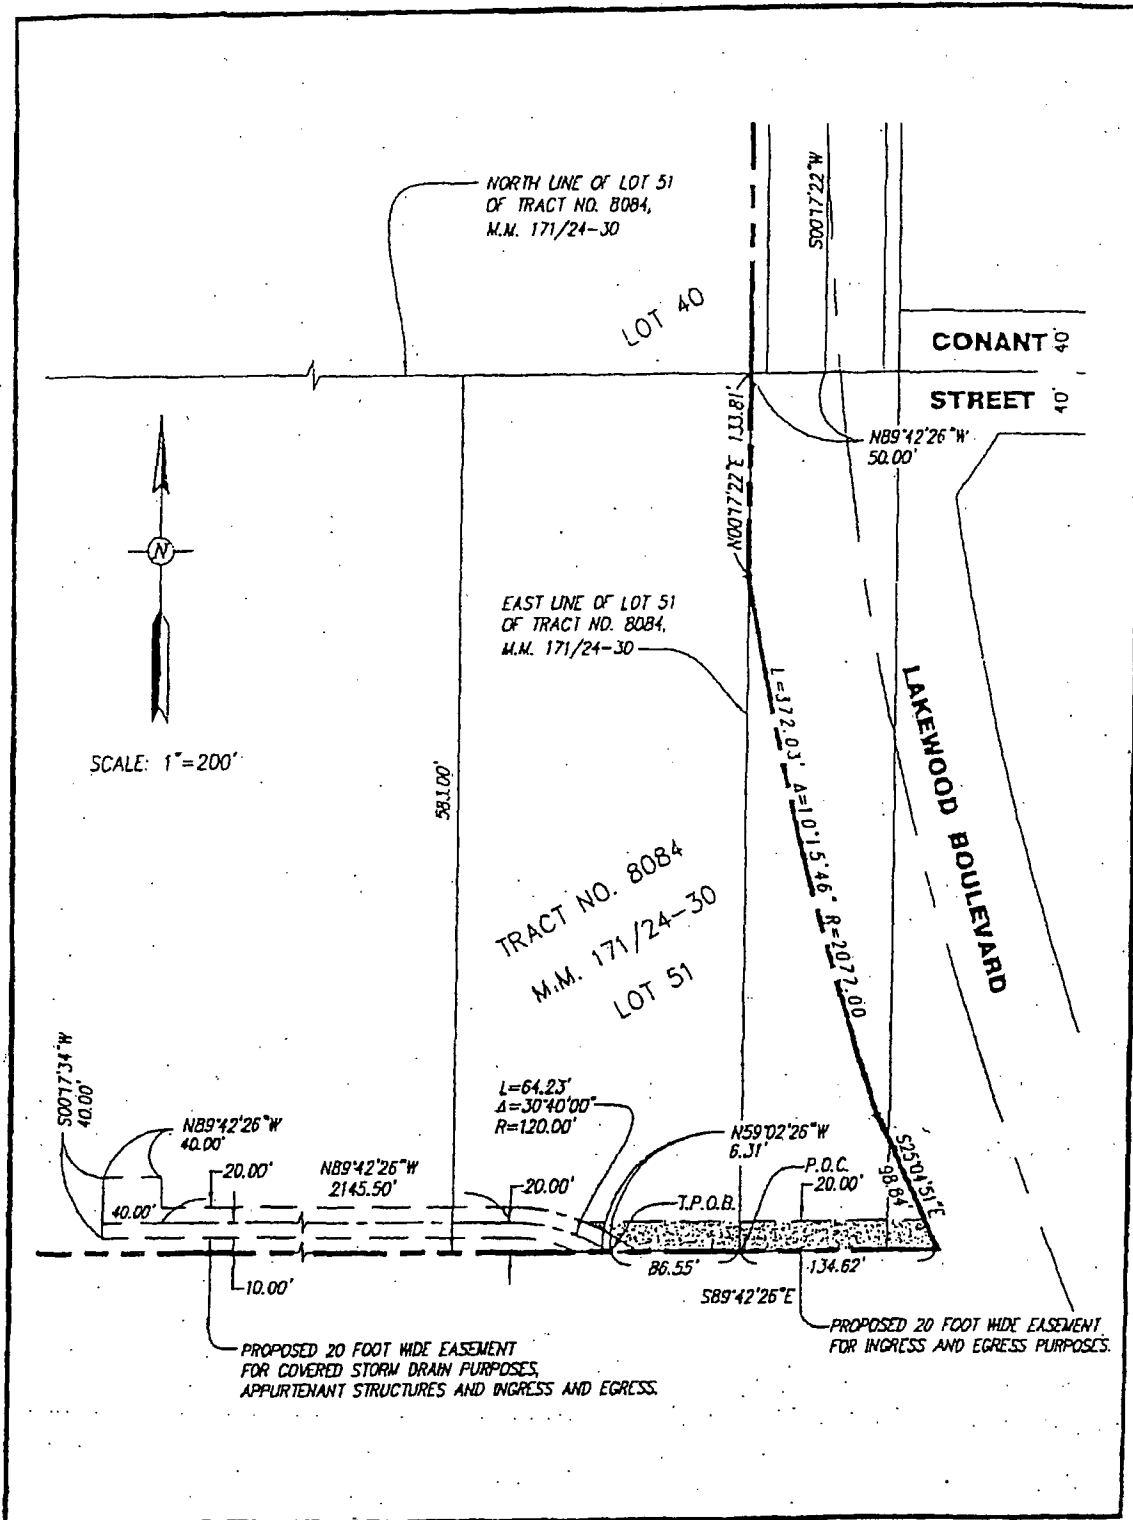

**EXHIBIT A**  
Page 2 of 2