



SUMMARY TABLE		
DINING	714 SQ. FT.	
TOTAL SEATING	61	
OFFICE/ STORAGE	119 SQ. FT.	
BAR AREA	124 SQ. FT.	
BEER & WINE STORAGE	40 SQ. FT.	
KITCHEN/ PREP AREA	352 SQ. FT	
COMMON AREA	549 SQ. FT.	
RESTAURANT	1,898 SQ. FT.	
PARKING REQUIRED	2	
PARKING PROVIDED	2	

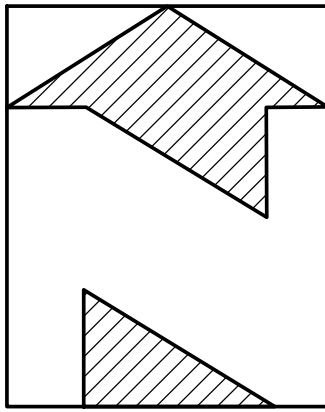

NEBRASKA AVE.

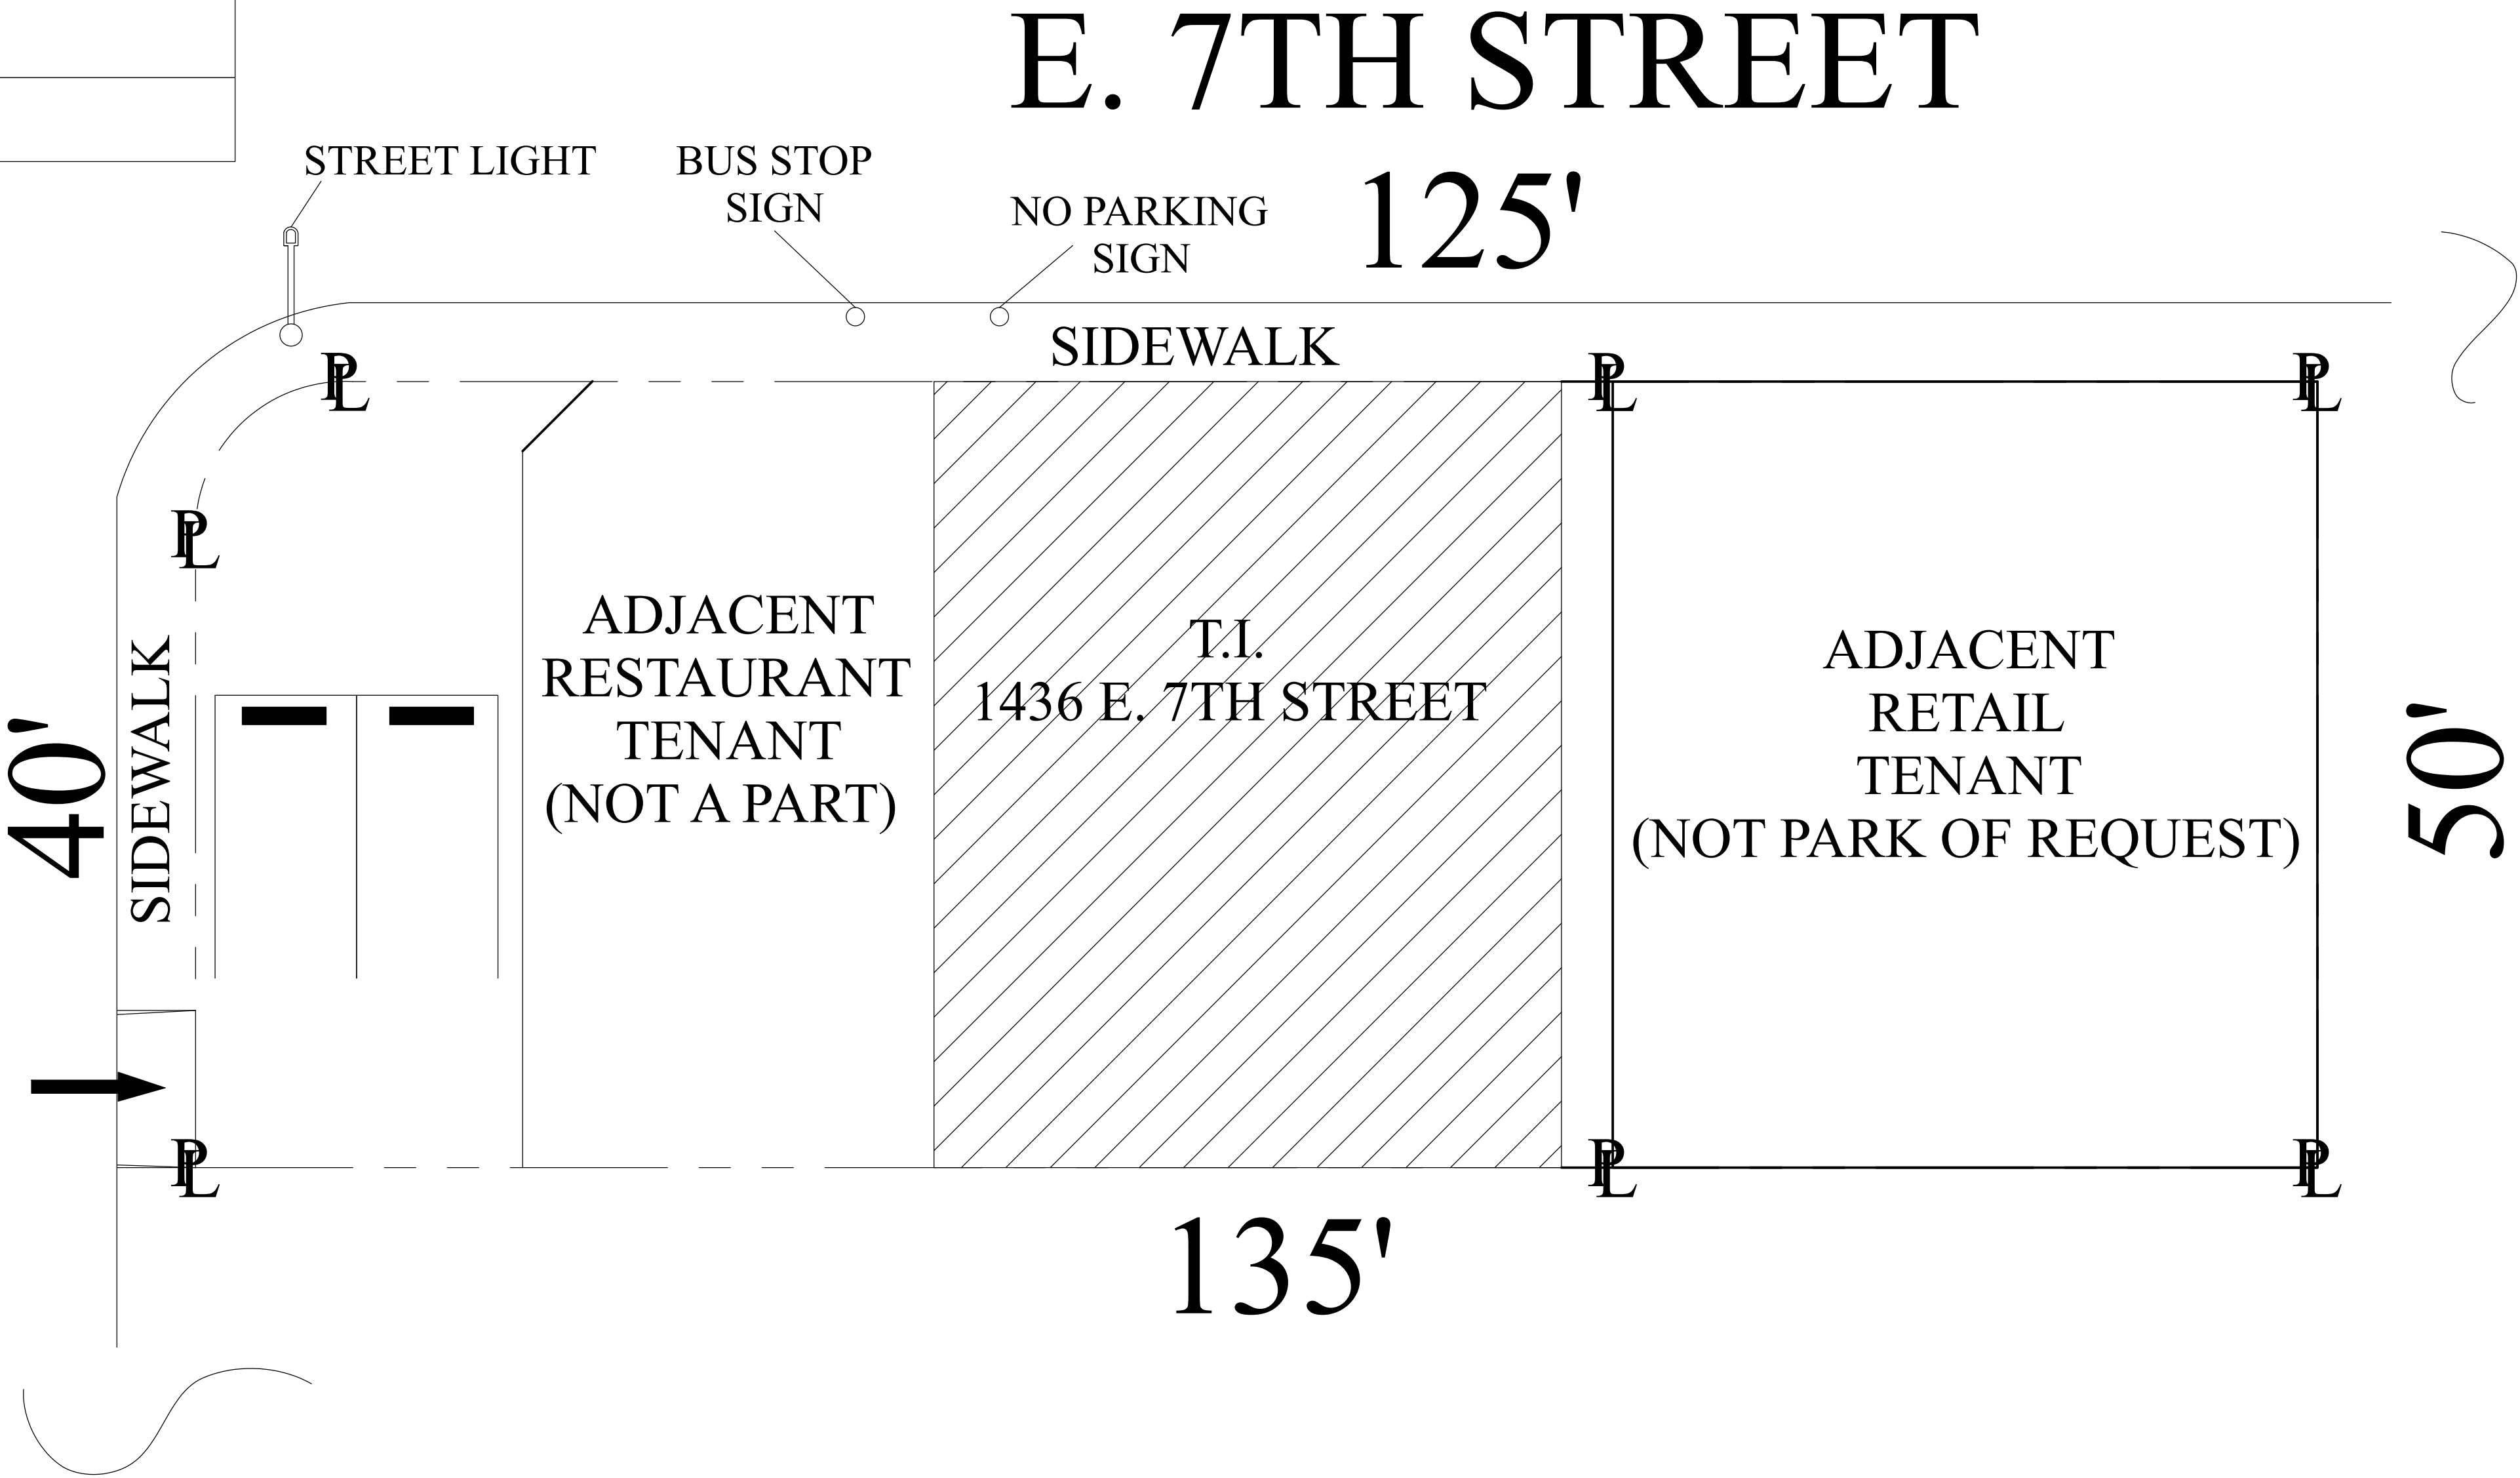

SITE PLAN
1/8" = 1'

PLANS BY:
PATRICK E. PANZARELLO
CONSULTING SERVICES
PO BOX 1085
SUN VALLEY, CA 91353
PatrickEPanzarelloCS.com
(818) 310-8589
PatrickPanzarello@gmail.com


RUTA 15 CEVICHE BAR
1436 E 7TH ST., LONG BEACH, CA 90813

APPLICANT: LIQUOR LICENSE AGENTS
(917) 318 - 8275

5/ 17/ 23

A - 1

SUMMARY TABLE		
DINING	714 SQ. FT.	
TOTAL SEATING	61	
OFFICE/ STORAGE	119 SQ. FT.	
BAR AREA	124 SQ. FT.	
BEER & WINE STORAGE	40 SQ. FT.	
KITCHEN/ PREP AREA	352 SQ. FT	
COMMON AREA	549 SQ. FT	
RESTAURANT	1,898 SQ. FT.	

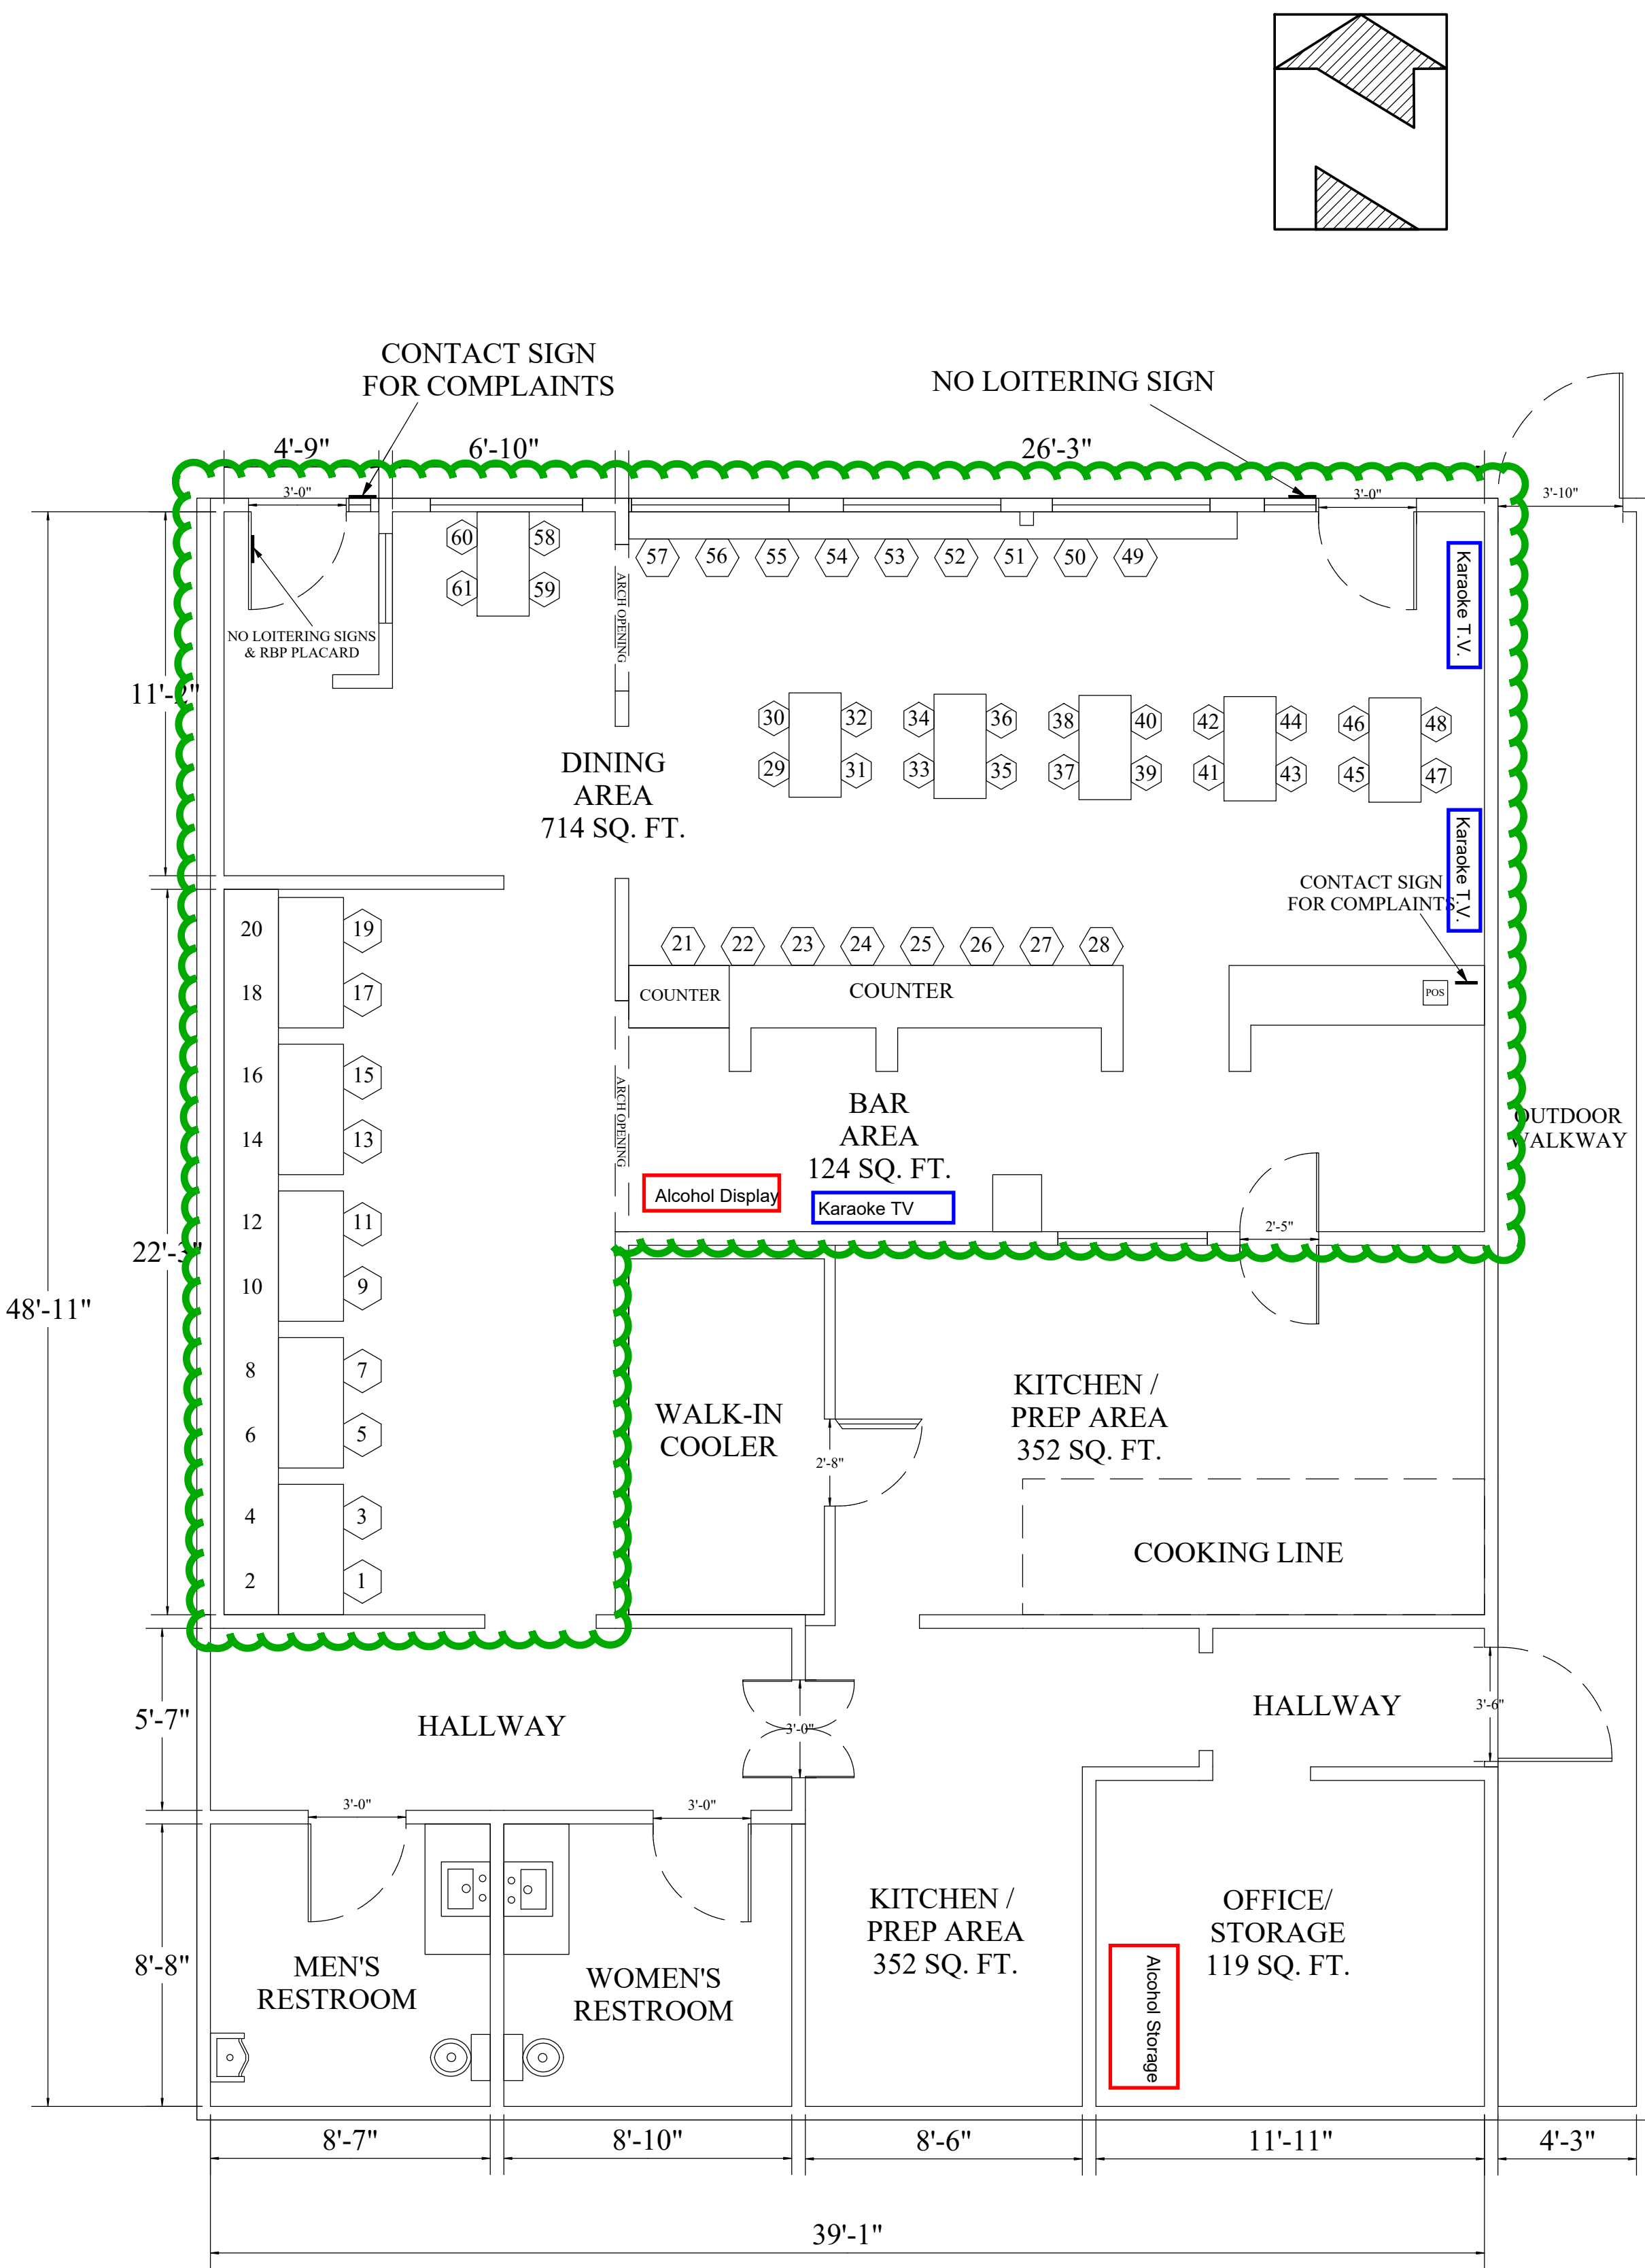

PLANS BY:
PATRICK E. PANZARELLO
CONSULTING SERVICES
PO BOX 1085
SUN VALLEY, CA 91353
www.PatrickEPanzarelloCS.com
(818) 310-8589
PatrickPanzarello@gmail.com

RUTA 15 CEVICHE BAR
1436 E 7TH ST., LONG BEACH, CA 90813
APPLICANT: LIQUOR LICENSE AGENTS
(917) 318 - 8275

5/ 17/ 23

A - 2