

NUMBER OF LOTS = 2
LOT 1 = 0.0516 ACRES
LOT 2 = 0.0516 ACRES


Attachment F

TENTATIVE PARCEL MAP NO. 83291

IN THE CITY OF LONG BEACH, COUNTY OF LOS ANGELES,
STATE OF CALIFORNIA

ABDUL HOQUE
3924 CALIFORNIA AVENUE
LONG BEACH, CA 90807

O.C. TAMU RCE 29787

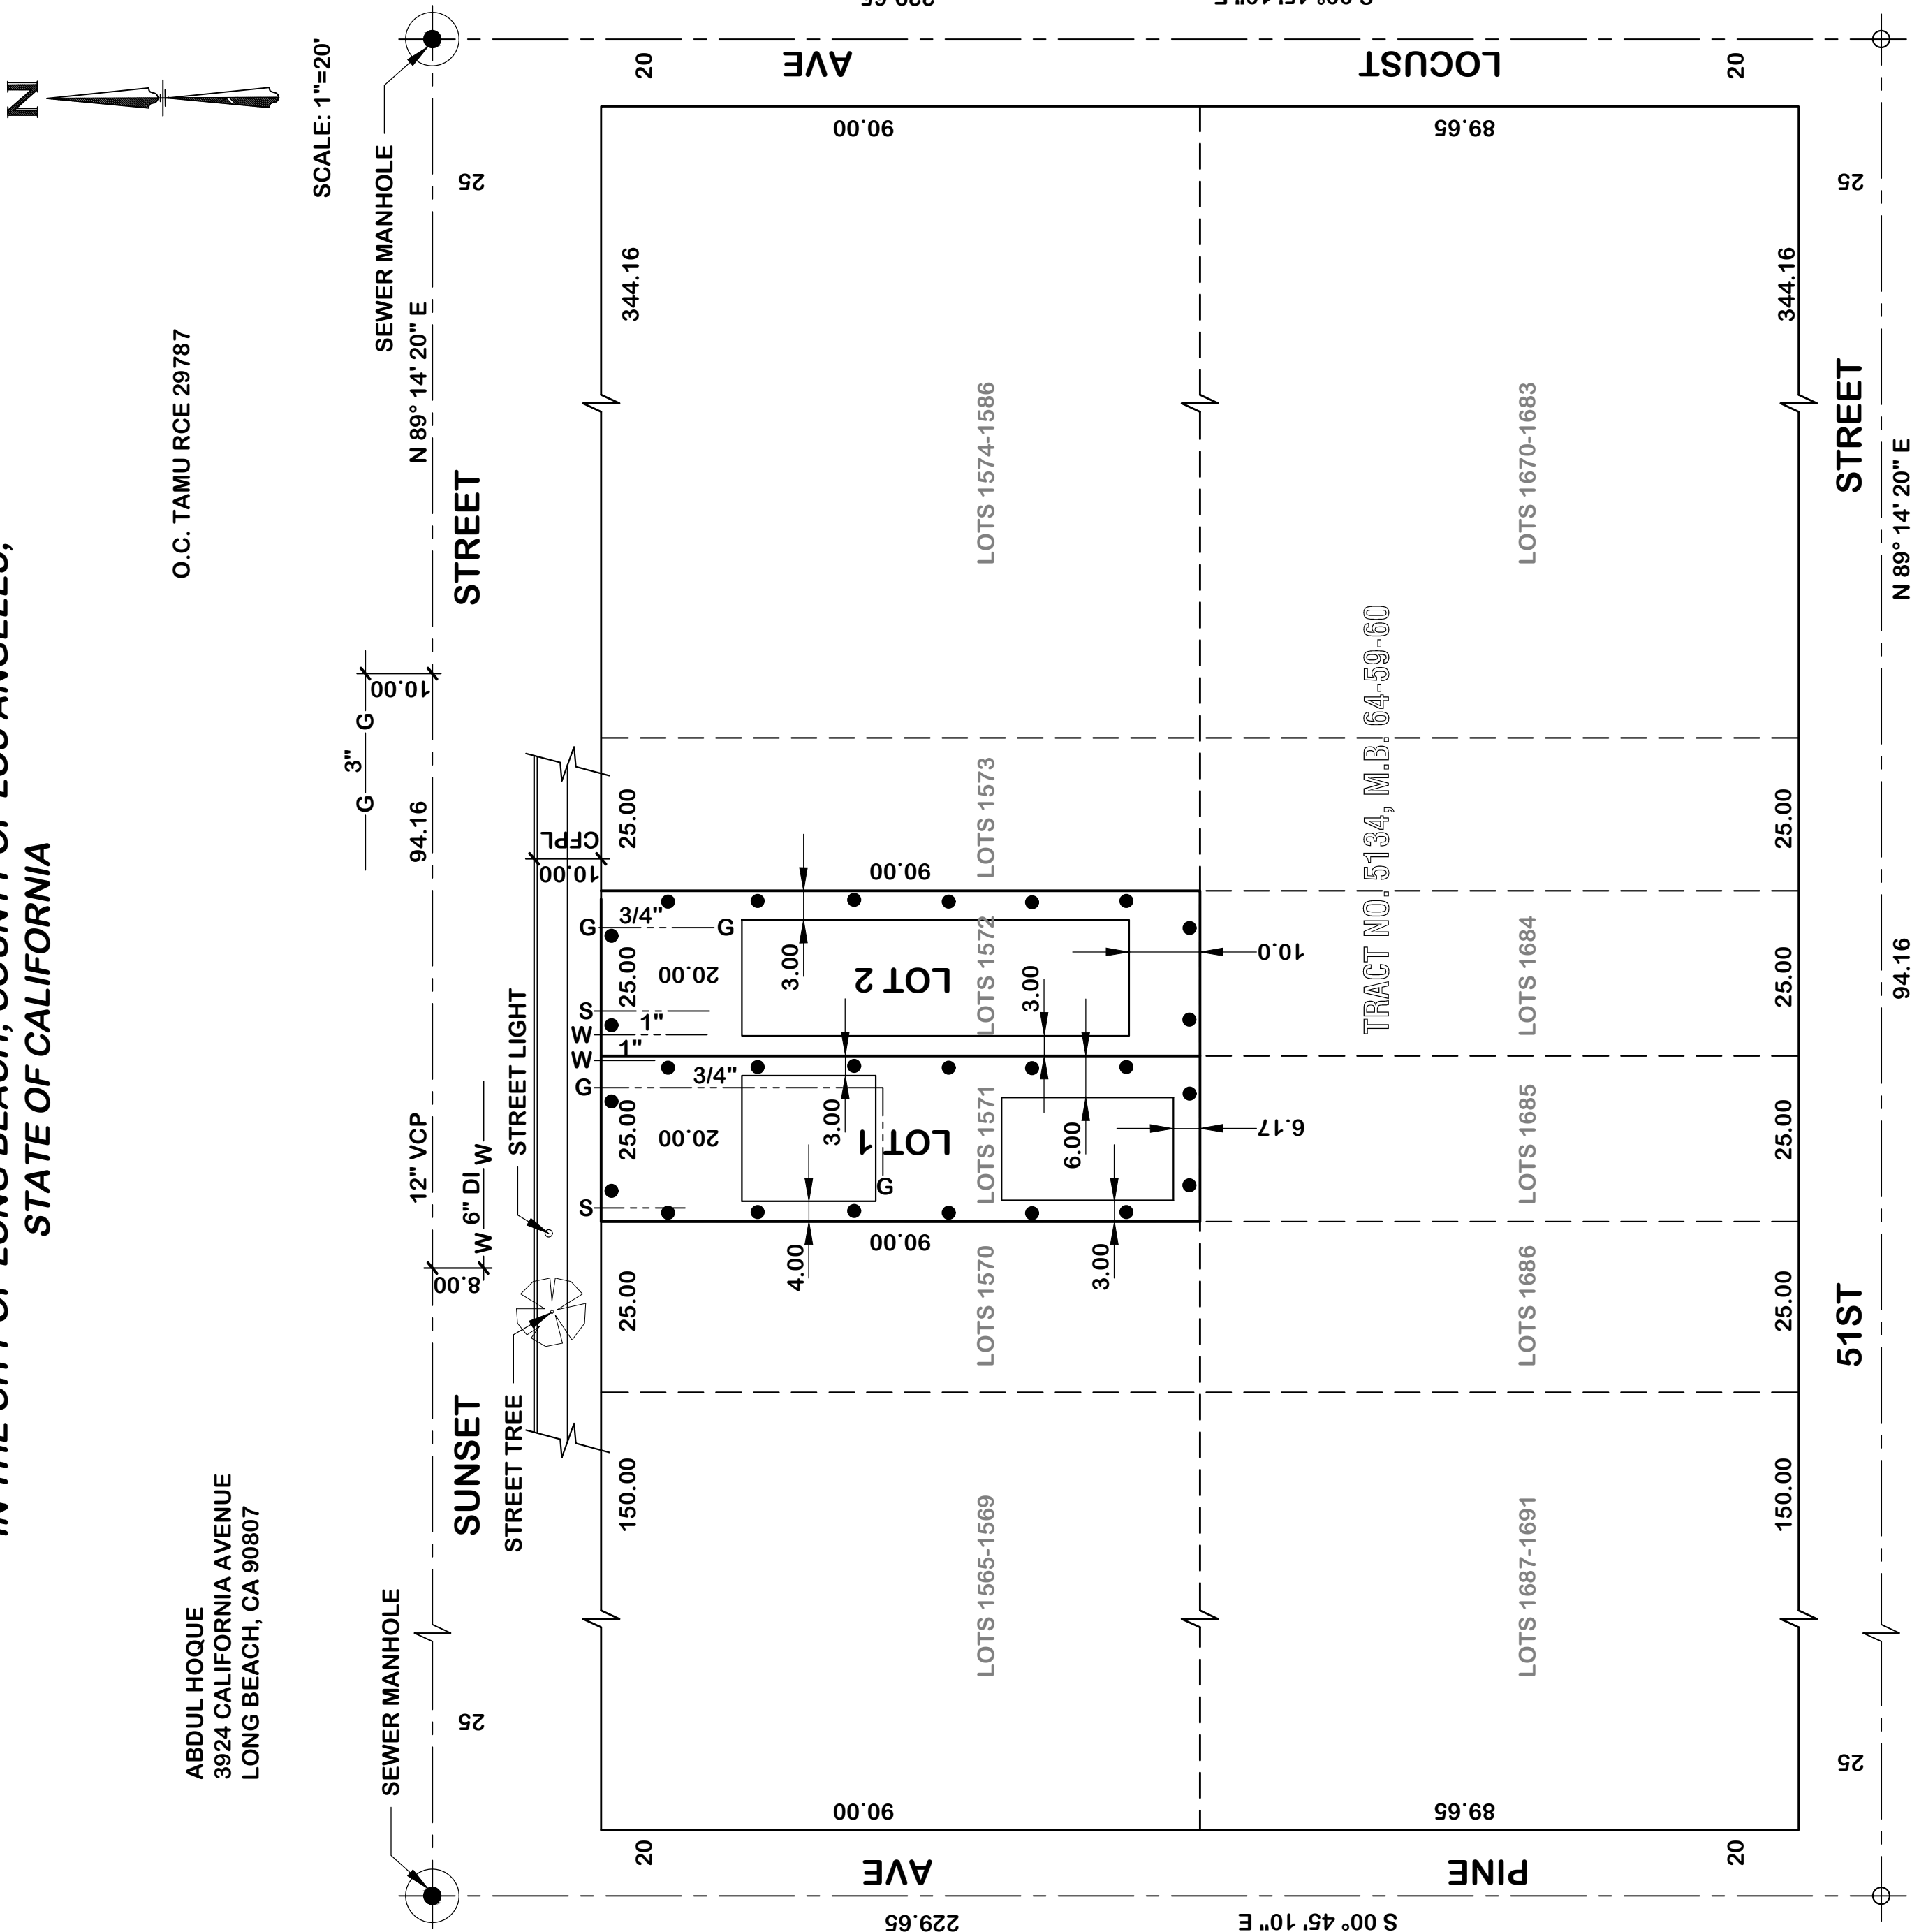

LEGEND

- STREET CENTERLINE
- STREET AND LOT LINES
- LOT LINES
- PROPERTY LINES/NEW PARCELS
- GAS LATERAL
- WATER LATERAL
- SEWER
- VCP
- DI
- VITRIFIED CLAY PIPE
- DUCTILE IRON

