

# EXHIBIT "A"

(STRIP #1)

8TH STREET

BELLMONT AVE.

60'

BLOCK 4

MORO TRACT  
M.B. 9-64

LOT 135  
ALAMITOS TRACT  
M.R. 36/37-44

120' WIDE ABANDONED  
P.E.RY. RIGHT OF WAY

120'

N52°21'00"W

ROSWELL AVE.

60'



### LEGEND



DENOTES  
EASEMENT AREA

P.O.B. =

POINT OF  
BEGINNING

SCALE: 1"=60'

8.00'

N52°21'00"W  
45.00'

P.O.B.

# EXHIBIT "A"


(STRIP #2)

7TH STREET

60'

XIMENO

60'

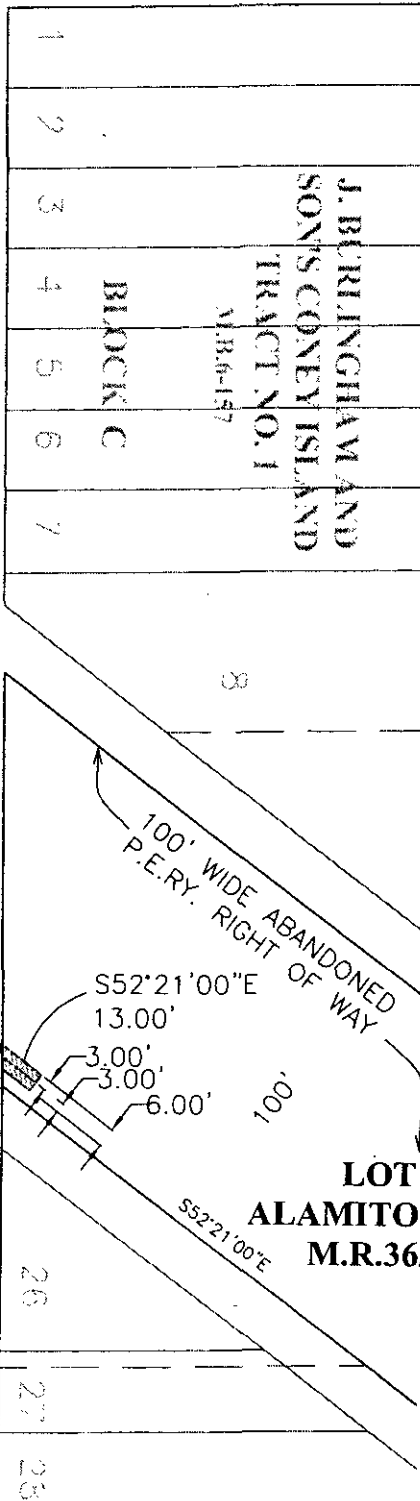

SCALE: 1"=60'

## LEGEND



DENOTES  
EASEMENT AREA

P.O.C. =

POINT OF  
COMMENCEMENT

T.P.O.B. =

TRUE POINT OF  
BEGINNING

THERESA  
ST.

T.P.O.B.

P.O.C.

ELKO  
ST.

**LOT 185**  
**ALAMITOS TRACT**  
**M.R.36/37-44**