


**SKETCH NO. 1988**

**SKETCH SHOWING A PORTION OF LOT 1, BLOCK 6,  
TOWNSHIP OF LONG BEACH, DEDICATED  
TO THE CITY OF LONG BEACH FOR SIDEWALK  
PURPOSES.**

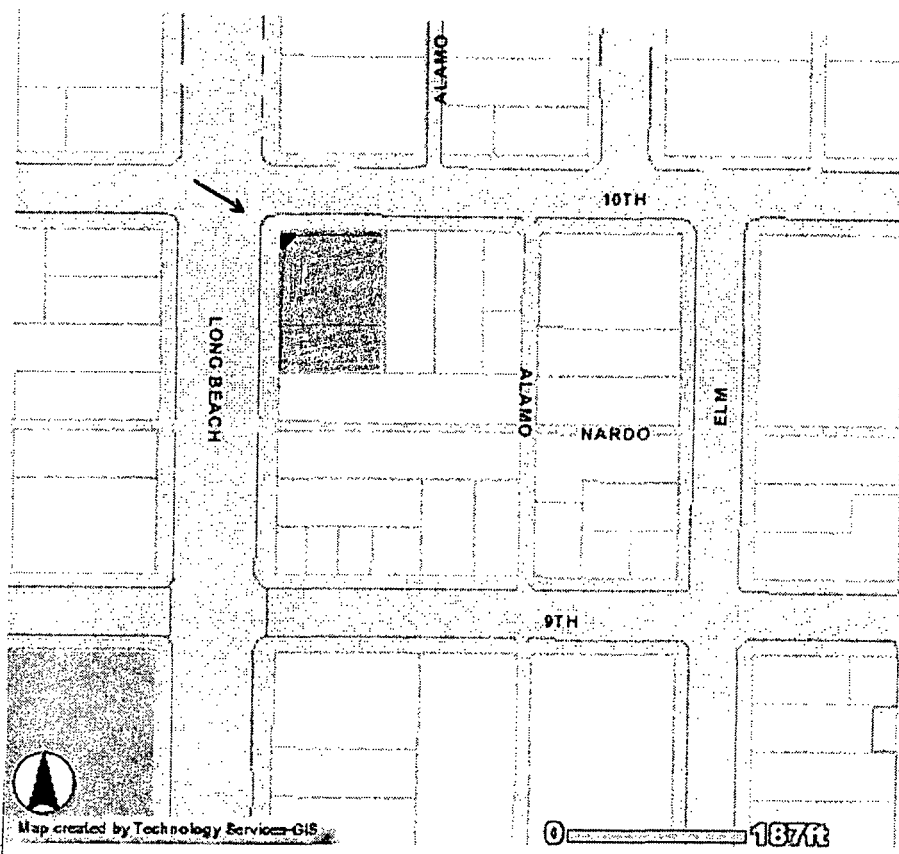

CIVIL ENGINEERS & LAND SURVEYORS

Betz



28030 DOROTHY DRIVE STE. 203  
AGOURA, CALIFORNIA 91301 (818) 865-0025  
e-mail : CARLBETZ@CARLBETZ.COM

JOB NO. 042376  
DRAWN BY: CARL L. BETZ  
REVISIONS:

5/18/04  
CARL BETZ L.S.5650 DATE

LEGEND

- — — — — CENTER LINE OF STREET
- ===== SHOWS PORTIONS DEDICATED
- PROPERTY LINE

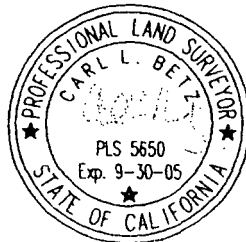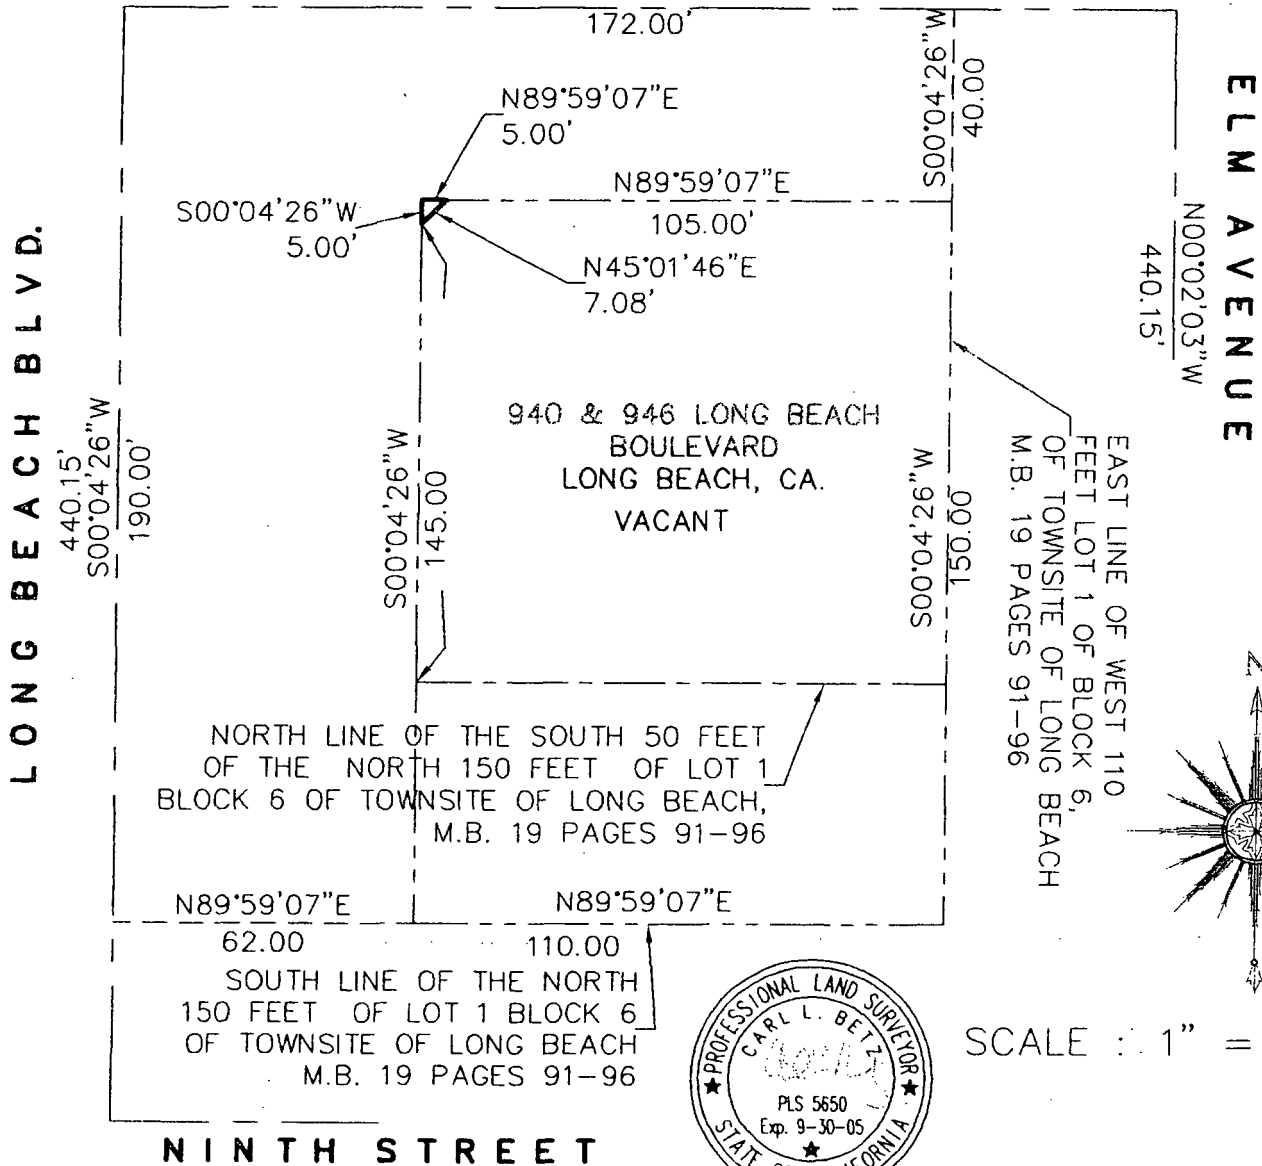

SCALE : 1" = 40'