




Lorem ipsum

EXISTING COMMERCIAL BUILDING

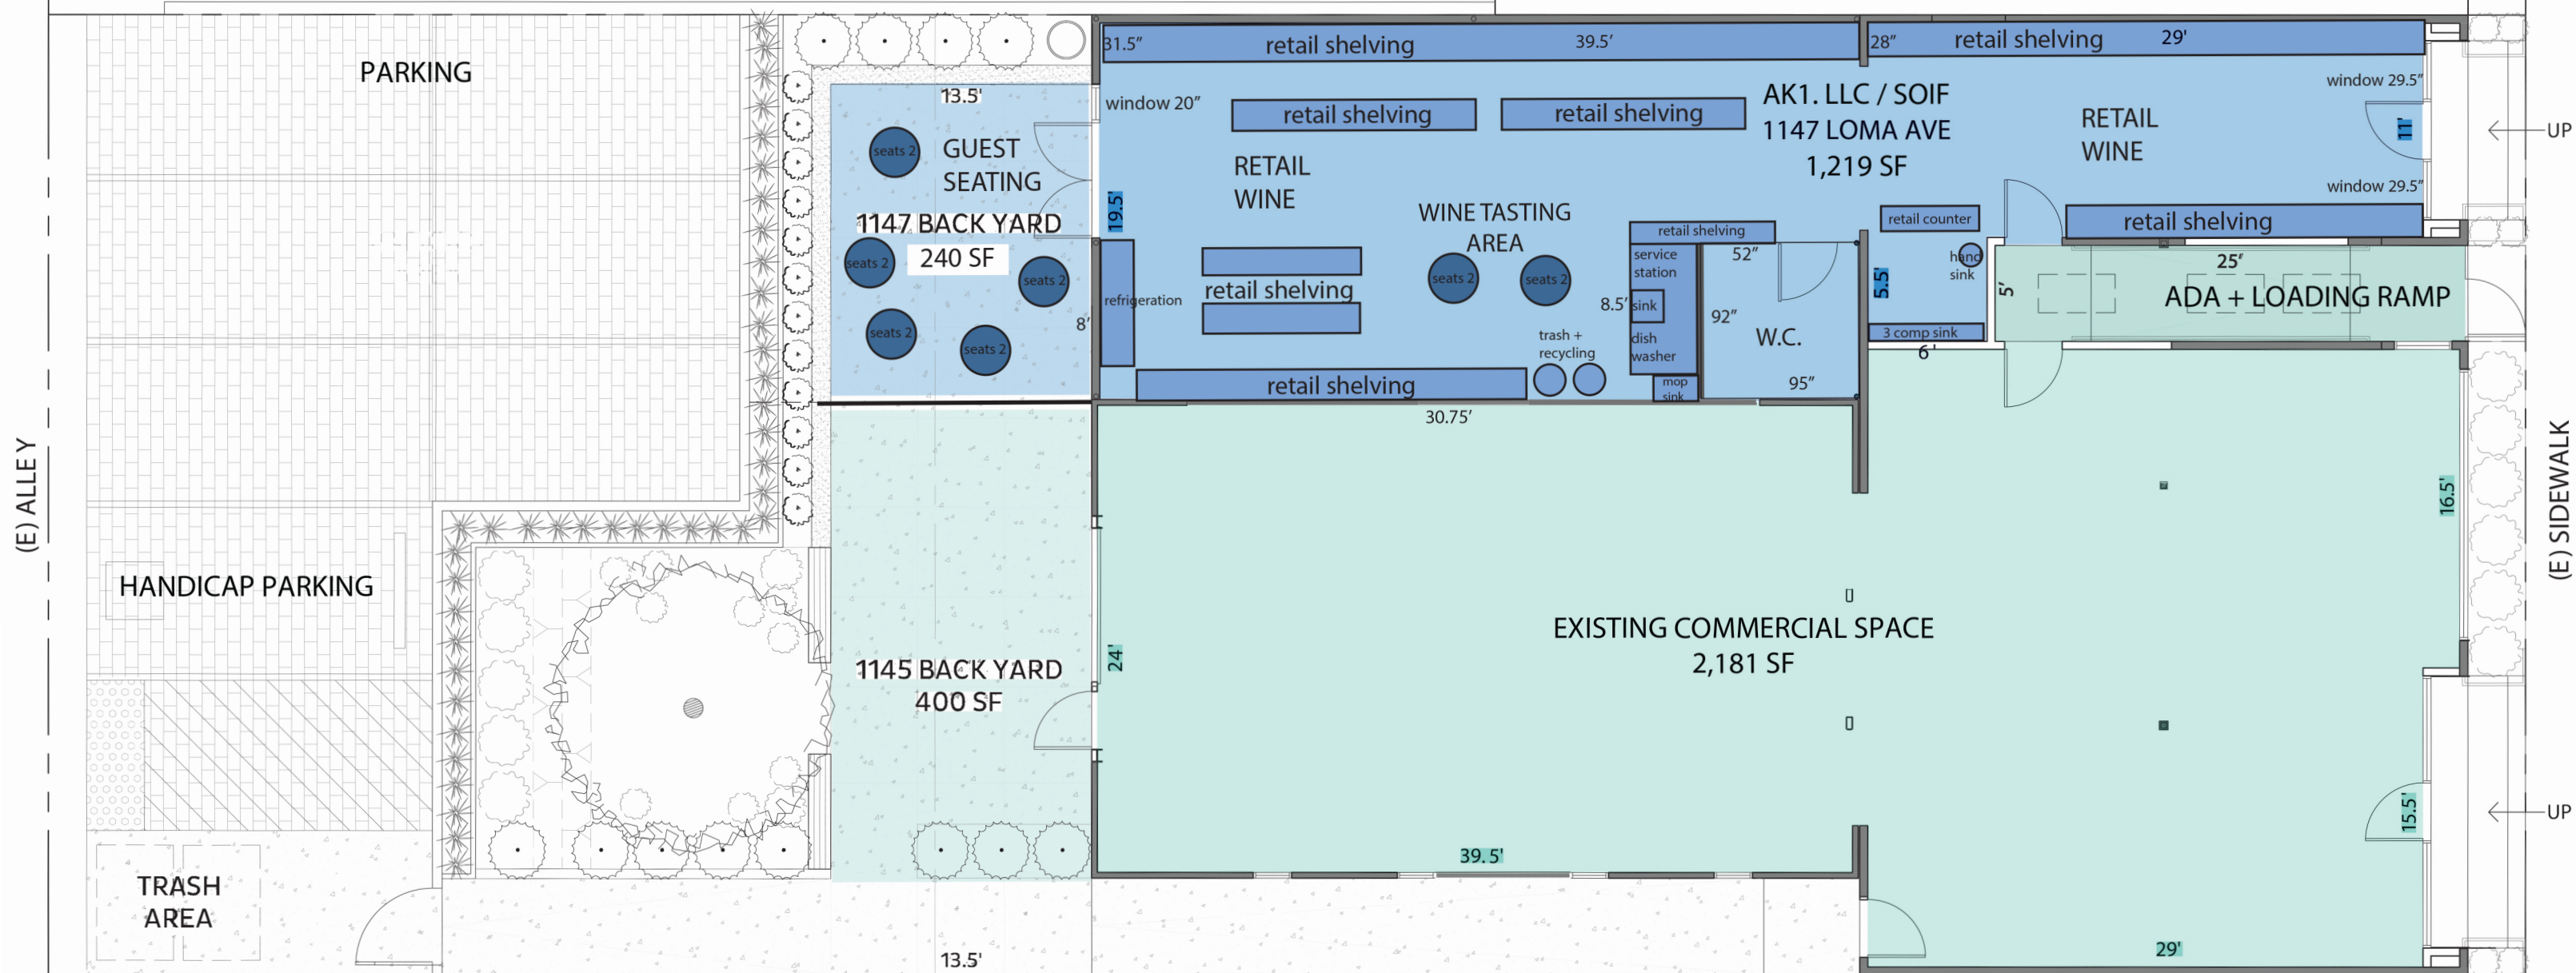

(E) ALLEY

(E) SIDEWALK

UP

UP

1147 LOMA AVENUE  
FLOOR PLAN

SPACE	INDOOR	OUTDOOR
1147 (Soif)	1,219 SF	240 SF

EXISTING RESIDENTIAL USE

