


EXHIBIT D

TENTATIVE
TRACT NO 82140

IN THE CITY OF LONG BEACH, COUNTY
OF LOS ANGELES, STATE OF CALIFORNIA

BEING A SUBDIVISION OF A PORTION OF LOTS 1,2,3,4,5
AND A PORTION OF SOLANO COURT IN BLOCK 5 OF
TOWNSEND AND ROBINSON TRACT, AS PER MAP RECORDED
IN BOOK 2 PAGES 3 AND 4 OF MAPS IN THE OFFICE OF
COUNTY RECORDED OF SAID COUNTY.

FOR CONDOMINIUM PURPOSES

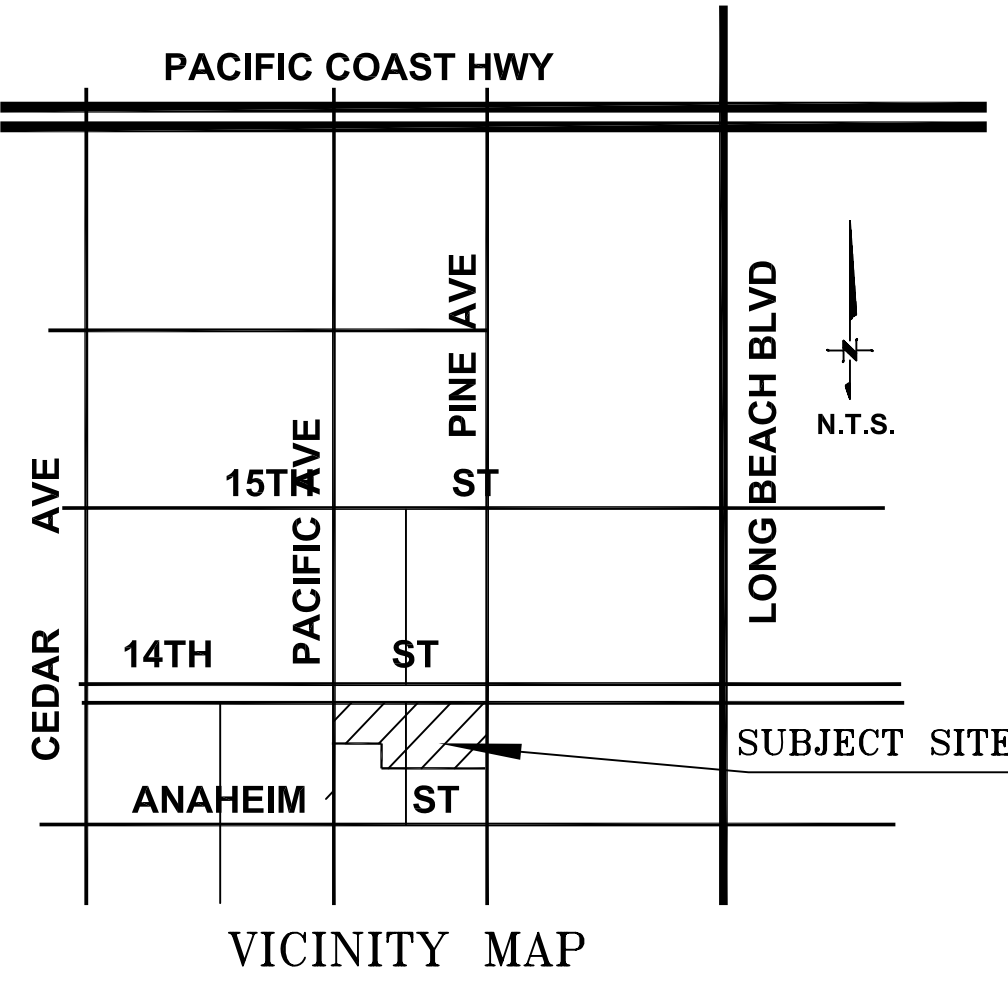

SUBDIVIDER:

HABITAT FOR HUMANITY LA
8739 ARTESIA BLVD
BELLFLOWER, CA
(310) 323-4663

OWNER: APN: 7269-005-026,027,032,033 & 034

THE LONG BEACH COMMUNITY INVESTMENT COMPANY,
A CALIFORNIA NON-PROFIT CORPORATION FORMERLY
KNOWN AS THE LONG BEACH HOUSING DEVELOPMENT
COMPANY) WHOLLY OWNED BY THE CITY OF LONG BEACH
CITY OF LONG BEACH

LEGEND


- IP IRON PIPE
- SPK SPIKE
- FH FIRE HYDRANT
- CLFNC CHAINLINK FENCE
- LP LIGHT POLE
- EG EDGE OF GUTTER
- FF FINISH FLOOR
- CL CENTER LINE
- WFNC WROUGHT IRON FENCE
- FS FINISH SURFACE
- EP ENGE PAVEMENT
- TW TOP OF WALL
- NG NATURAL GRADE
- PB PULLBOX
- FL FLOW LINE
- TC TOP OF CURB
- SSMH SANITARY SEWER MANHOLE
- BW BACK OF WALK
- LT LEAD AND TACK
- CF CURB FACE
- BLCNR BUILDING CORNER
- ASPH ASPHALT PAVEMENT
- CB CATCH BASIN
- PL PROPERTY LINE

SCALE 1"=20'



BASIS OF BEARINGS:
CL ANAHEIM STREET
PER RS 250-78

BENCH MARK 44A NE LOCUST AVE
@ ANAHEIM STREET BRASS DISC
FLUSH STAMPED "CLB MB 44A, 2000"
2.5' E/ BCR, 1.1 N/CURB. ELEV=37.378 FT.

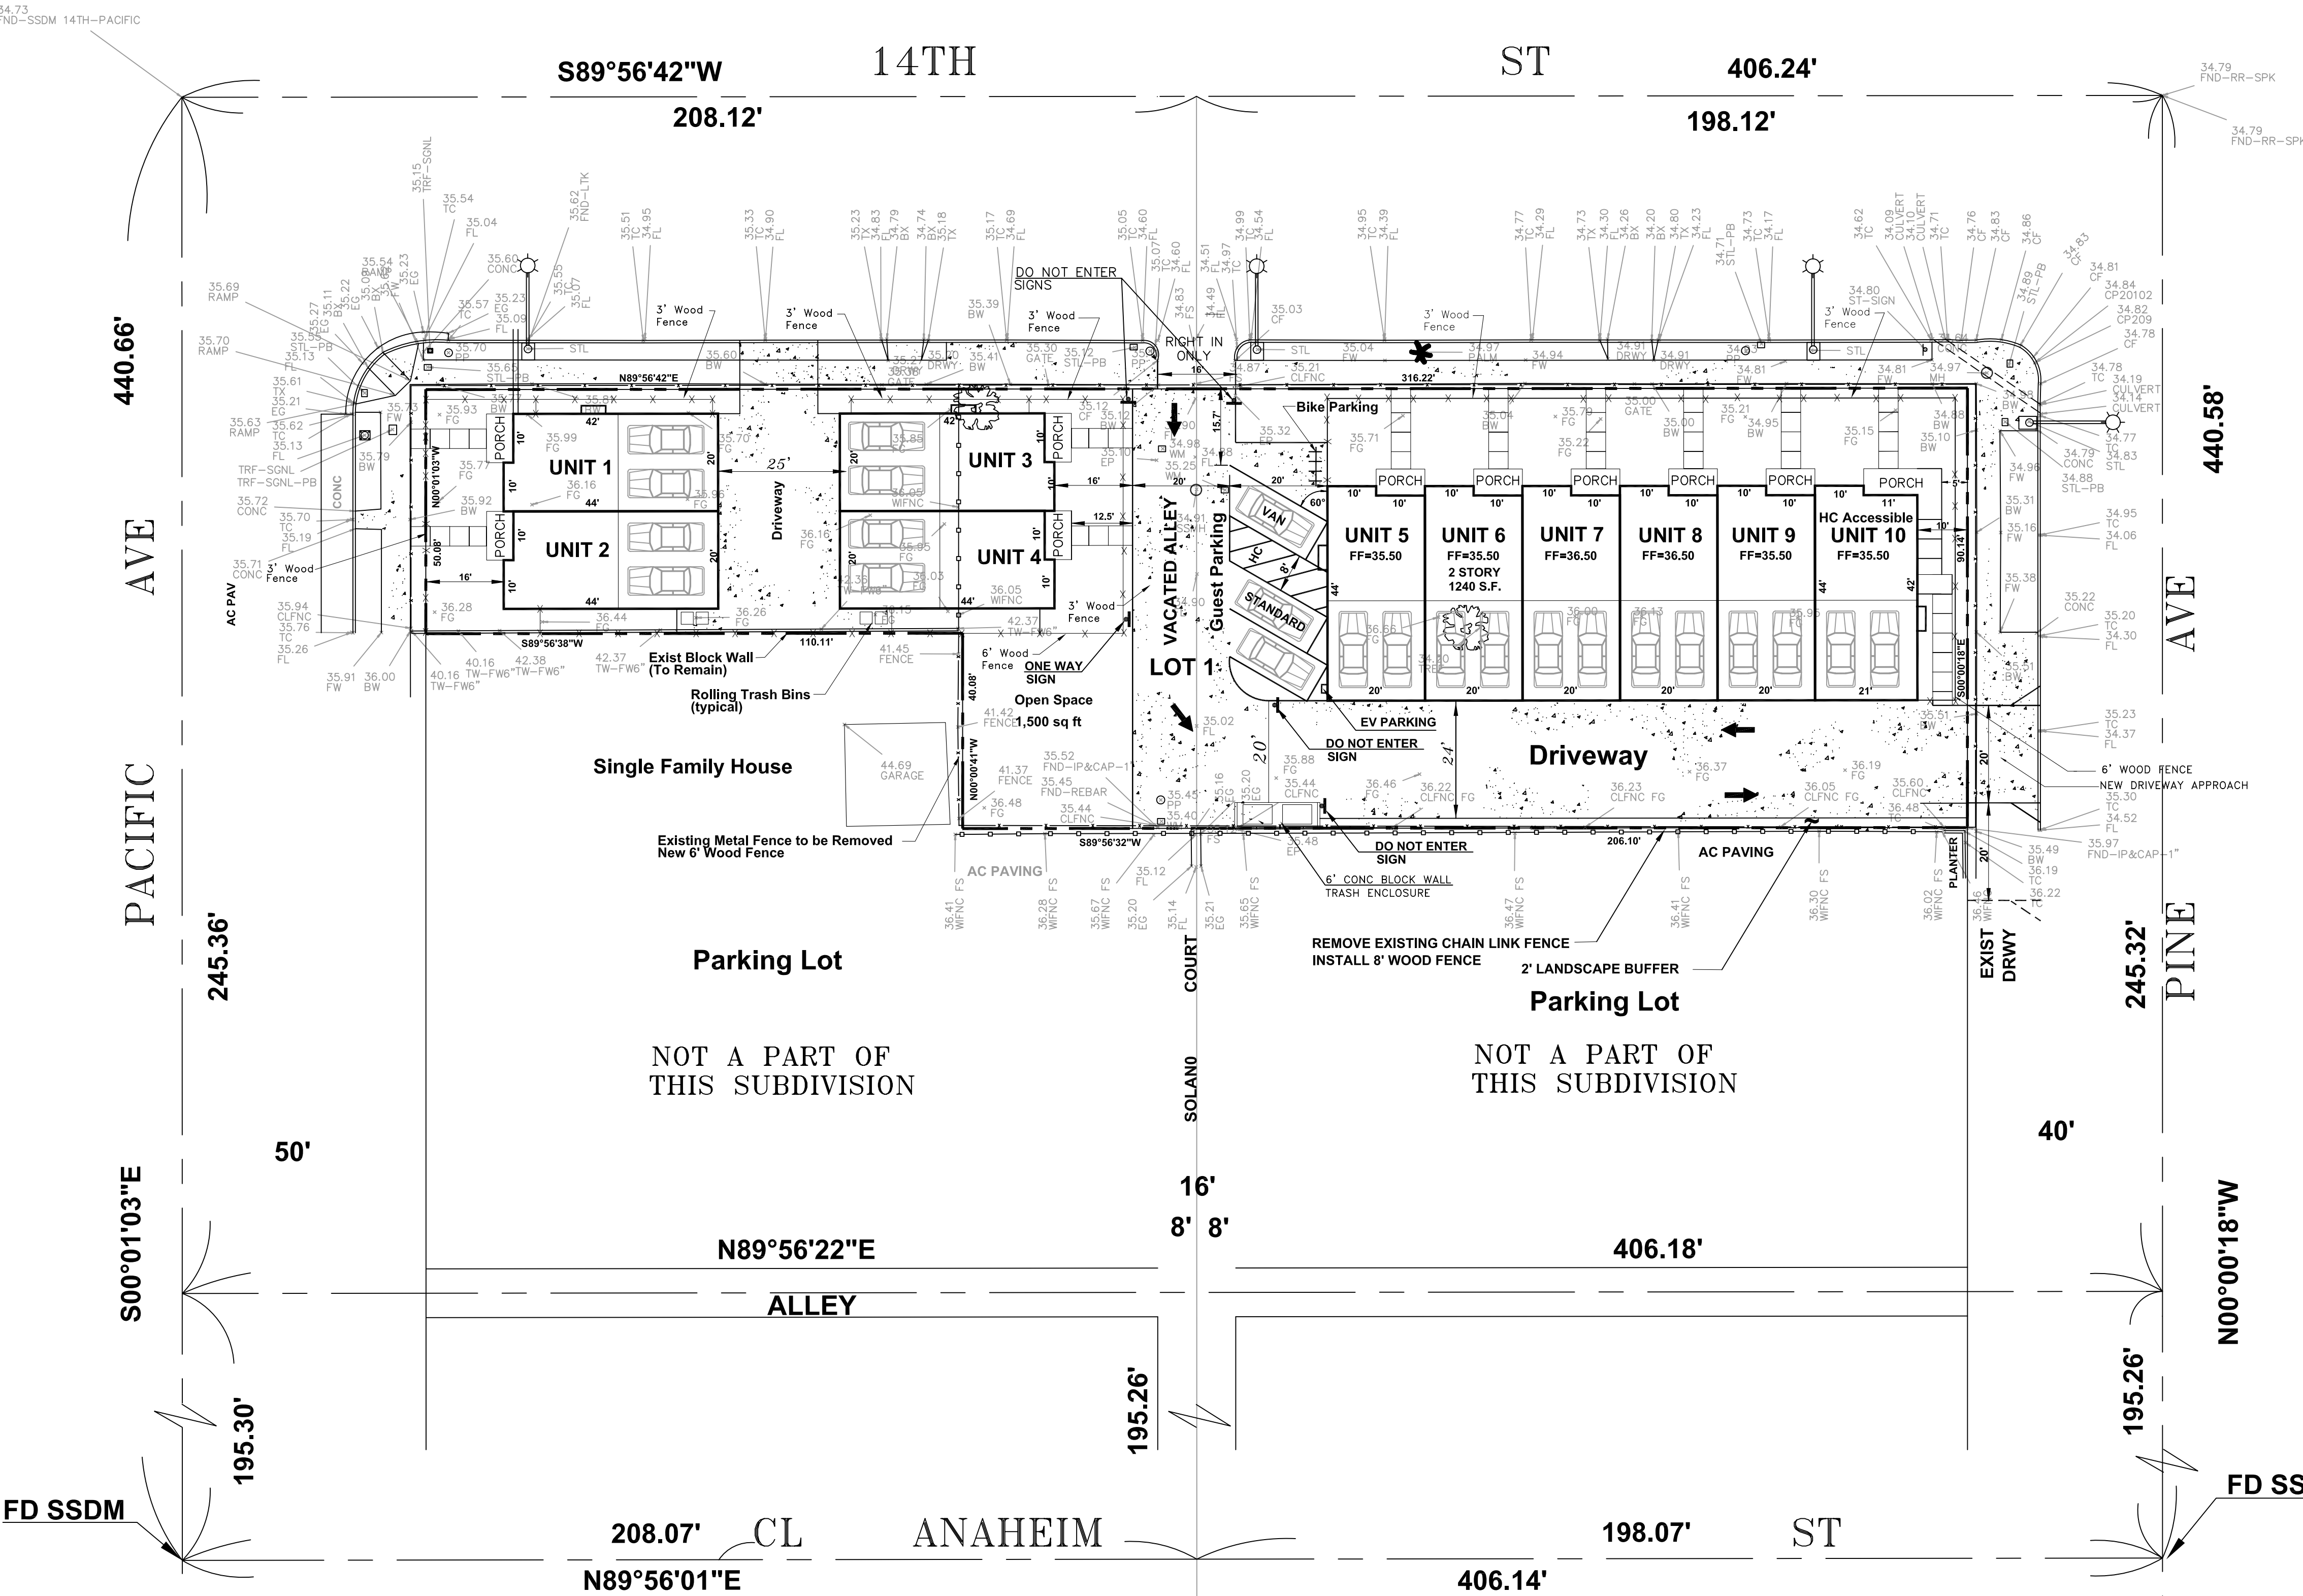

PREPARED FOR:
Habitat for Humanity
GREATER LOS ANGELES
8739 ARTESIA BLVD
BELLFLOWER, CA
(310) 323-4663

TENTATIVE MAP
LOCATION:
PINE @ 14TH ST
LONG BEACH, CALIFORNIA
APN: 7269-005-026,027,032,033&034

RD CIVIL ENGINEERING
505 DOBBINS DRIVE
SAN GABRIEL, CA 91775
(626) 288-7911

DATE	REVISIONS	SCALE	SHEET
8/1/18	REV DRIVEWAYS, WALKS, PATIOS, AND SIGNS	1"=20'	1 OF 1
8/1/18	RD	RD	1
8/1/18	APPROVED		811