
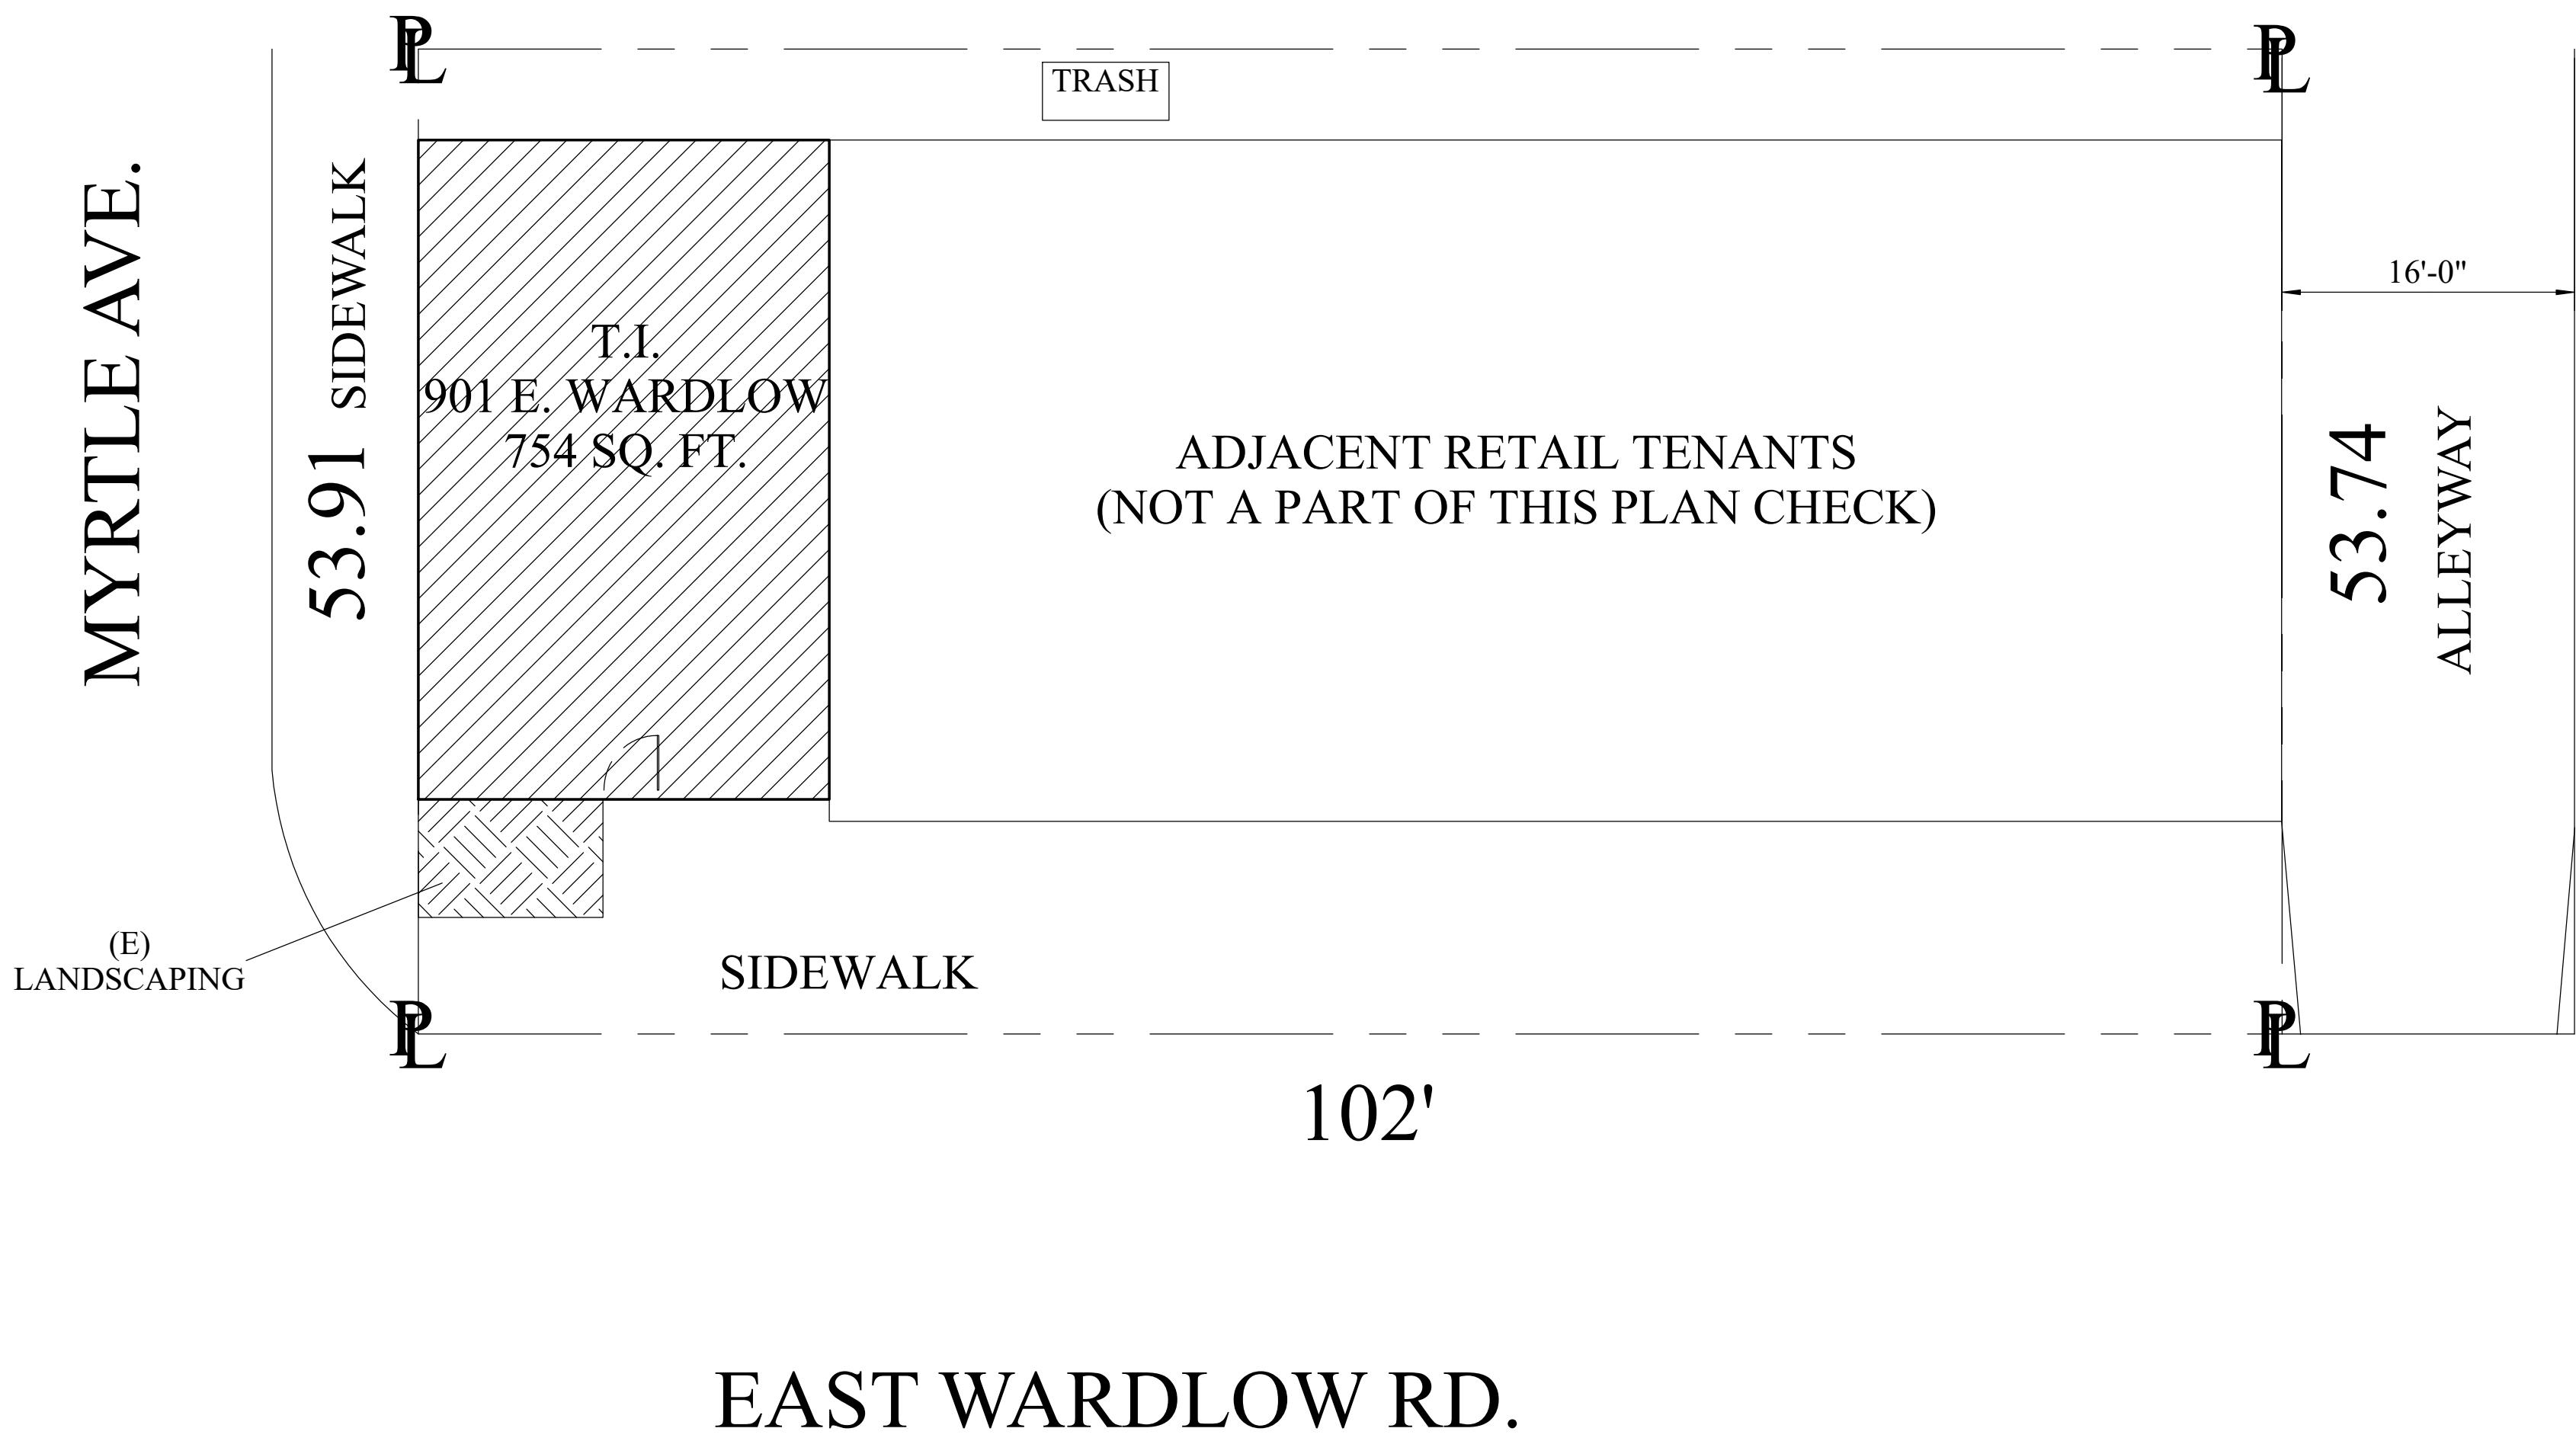


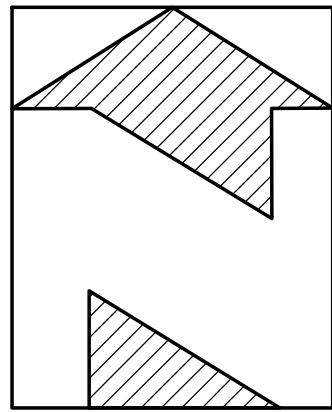

SUMMARY TABLE		
WINE DISPLAY	16.65 SQ. FT.	
BEER & WINE DISPLAY	19.5 SQ. FT.	
RETAIL	340 SQ. FT.	
SERVICE	204 SQ. FT.	
MARKET	754 SQ. FT.	

LEGAL DESCRIPTION:

ZONE: COMMERCIAL / INDUSTRIAL
APN: 7145 - 028 - 010
TRACT: 3725
LOT: 10

SITE PLAN
1/8" = 1'



9/ 11/ 20

A - 1

MEAT & VINO MARKET
901 E. WARDLOW RD., LONG BEACH, CA 90807

APPLICANT: ALFONSO VALADEZ
(310) 525 - 4377

PLANS BY:
PATRICK E. PANZARELLO
CONSULTING SERVICES
PO BOX 1085
SUN VALLEY, CA 91353
PatrickEPanzarelloCS.com
(818) 310-8589
PatrickPanzarello@gmail.com

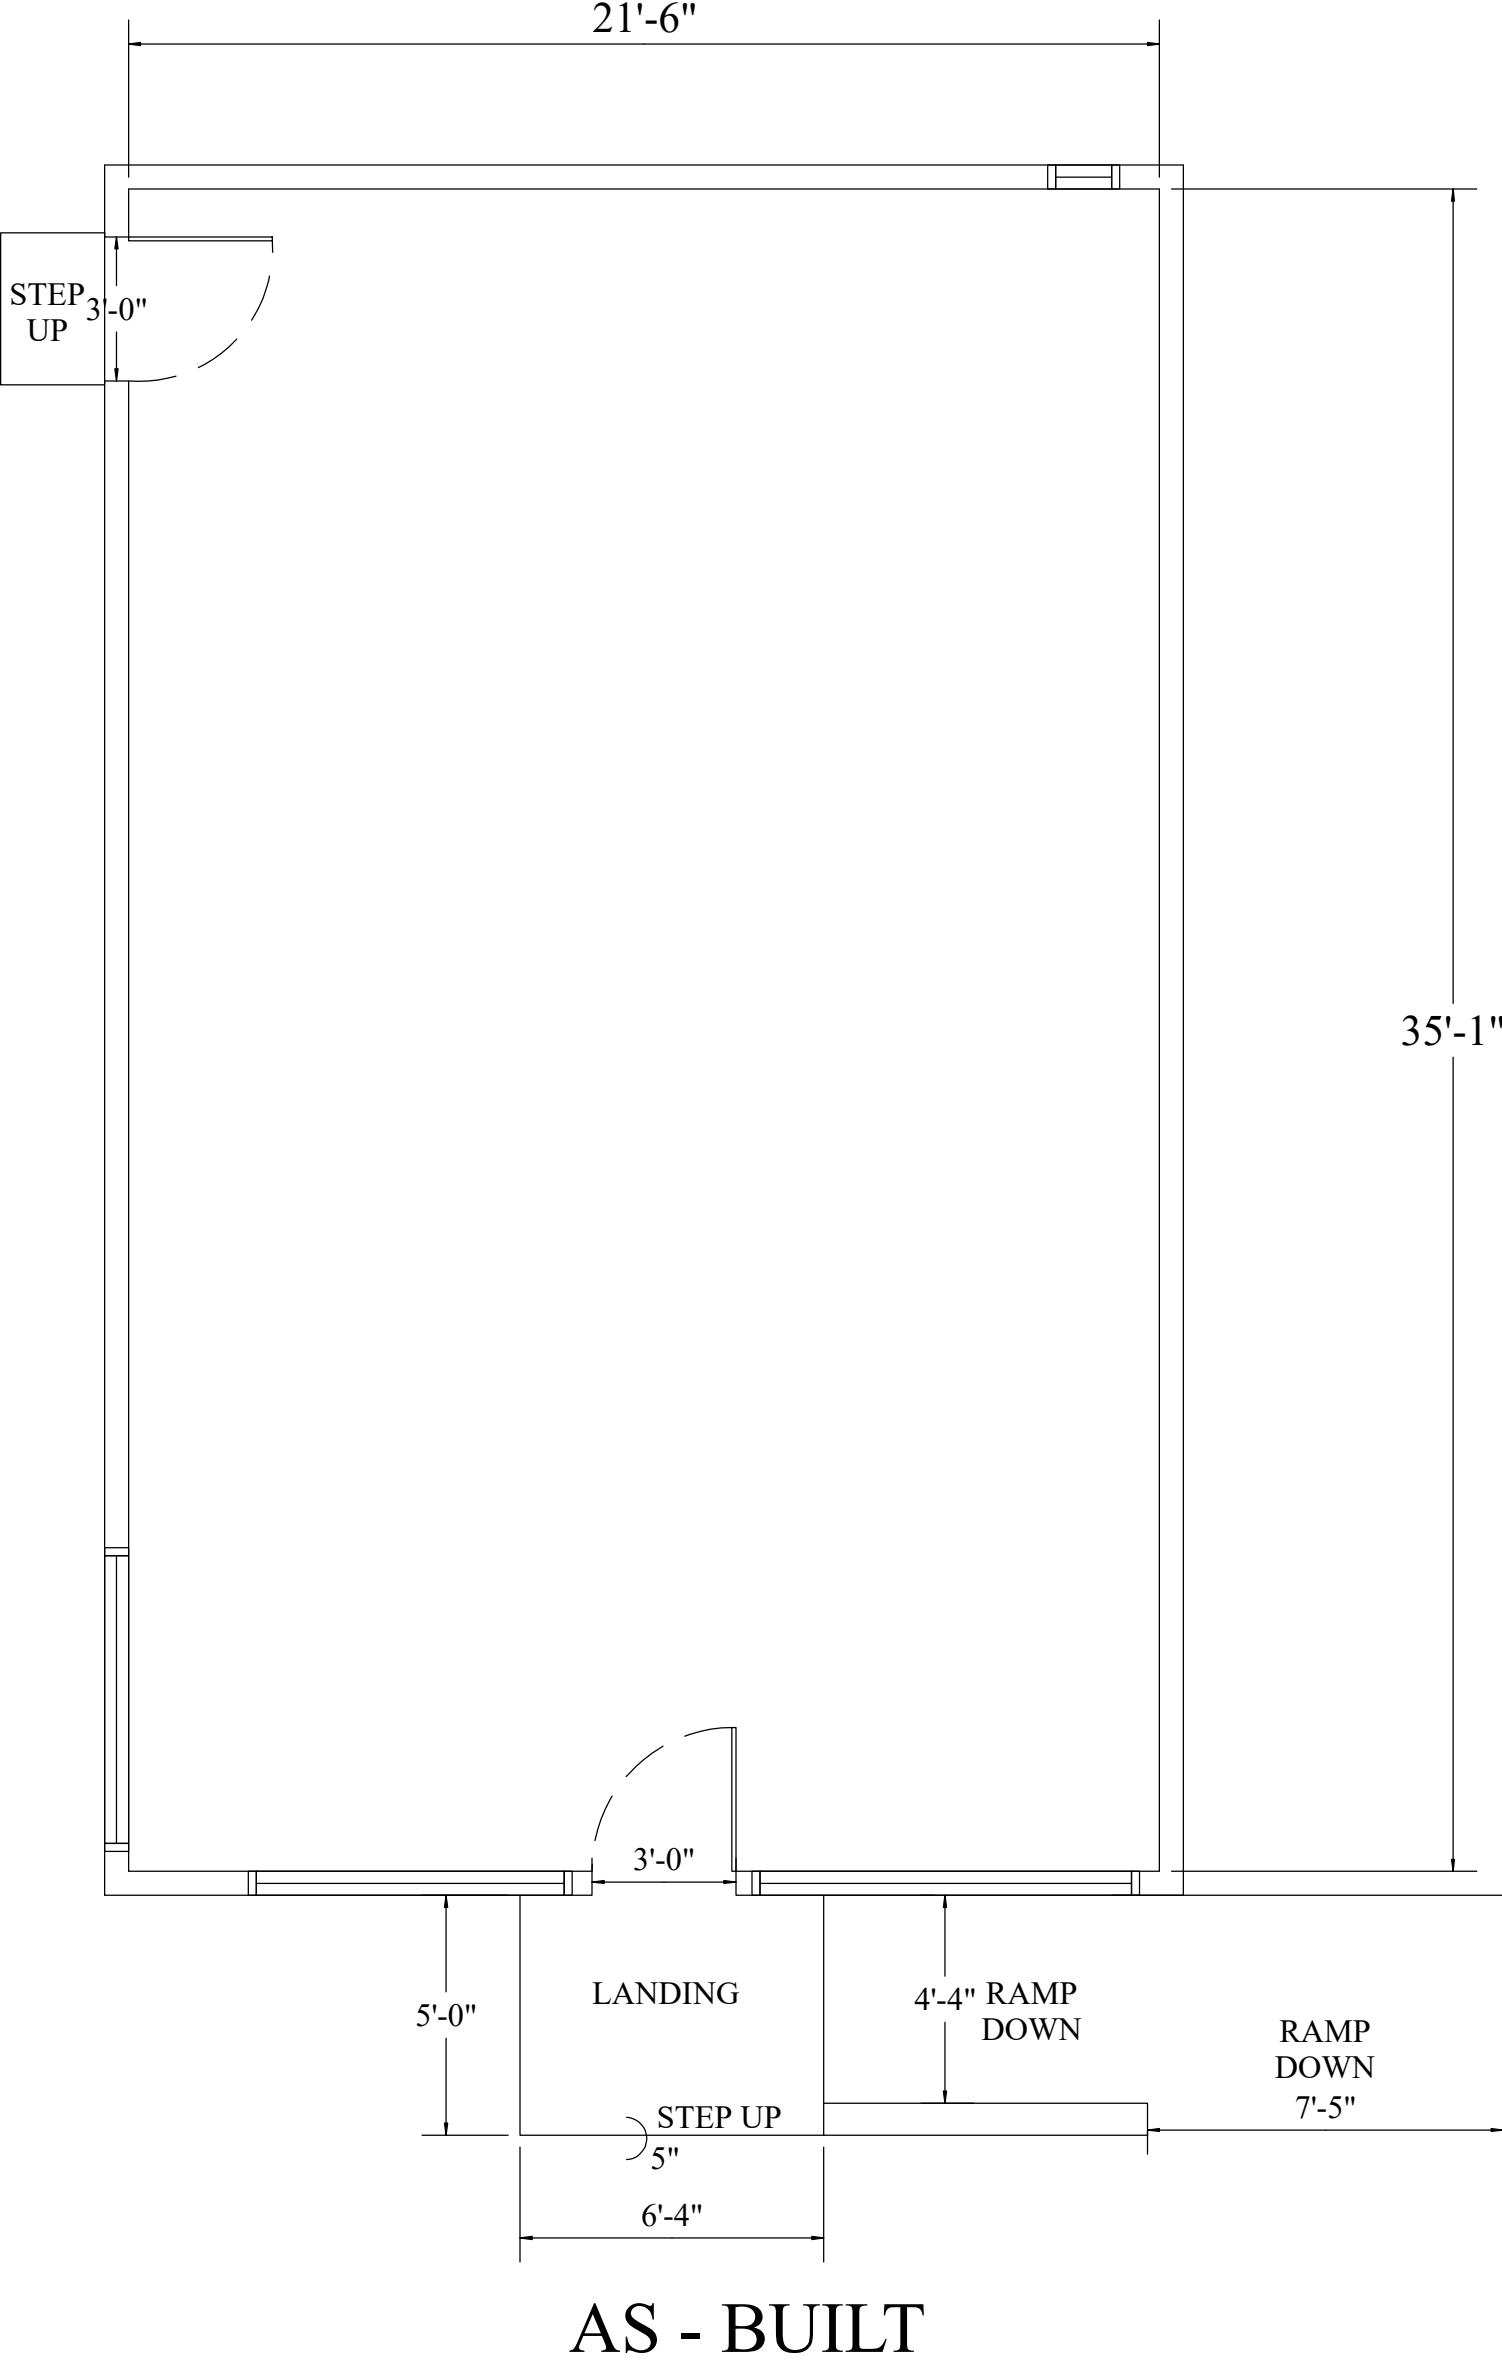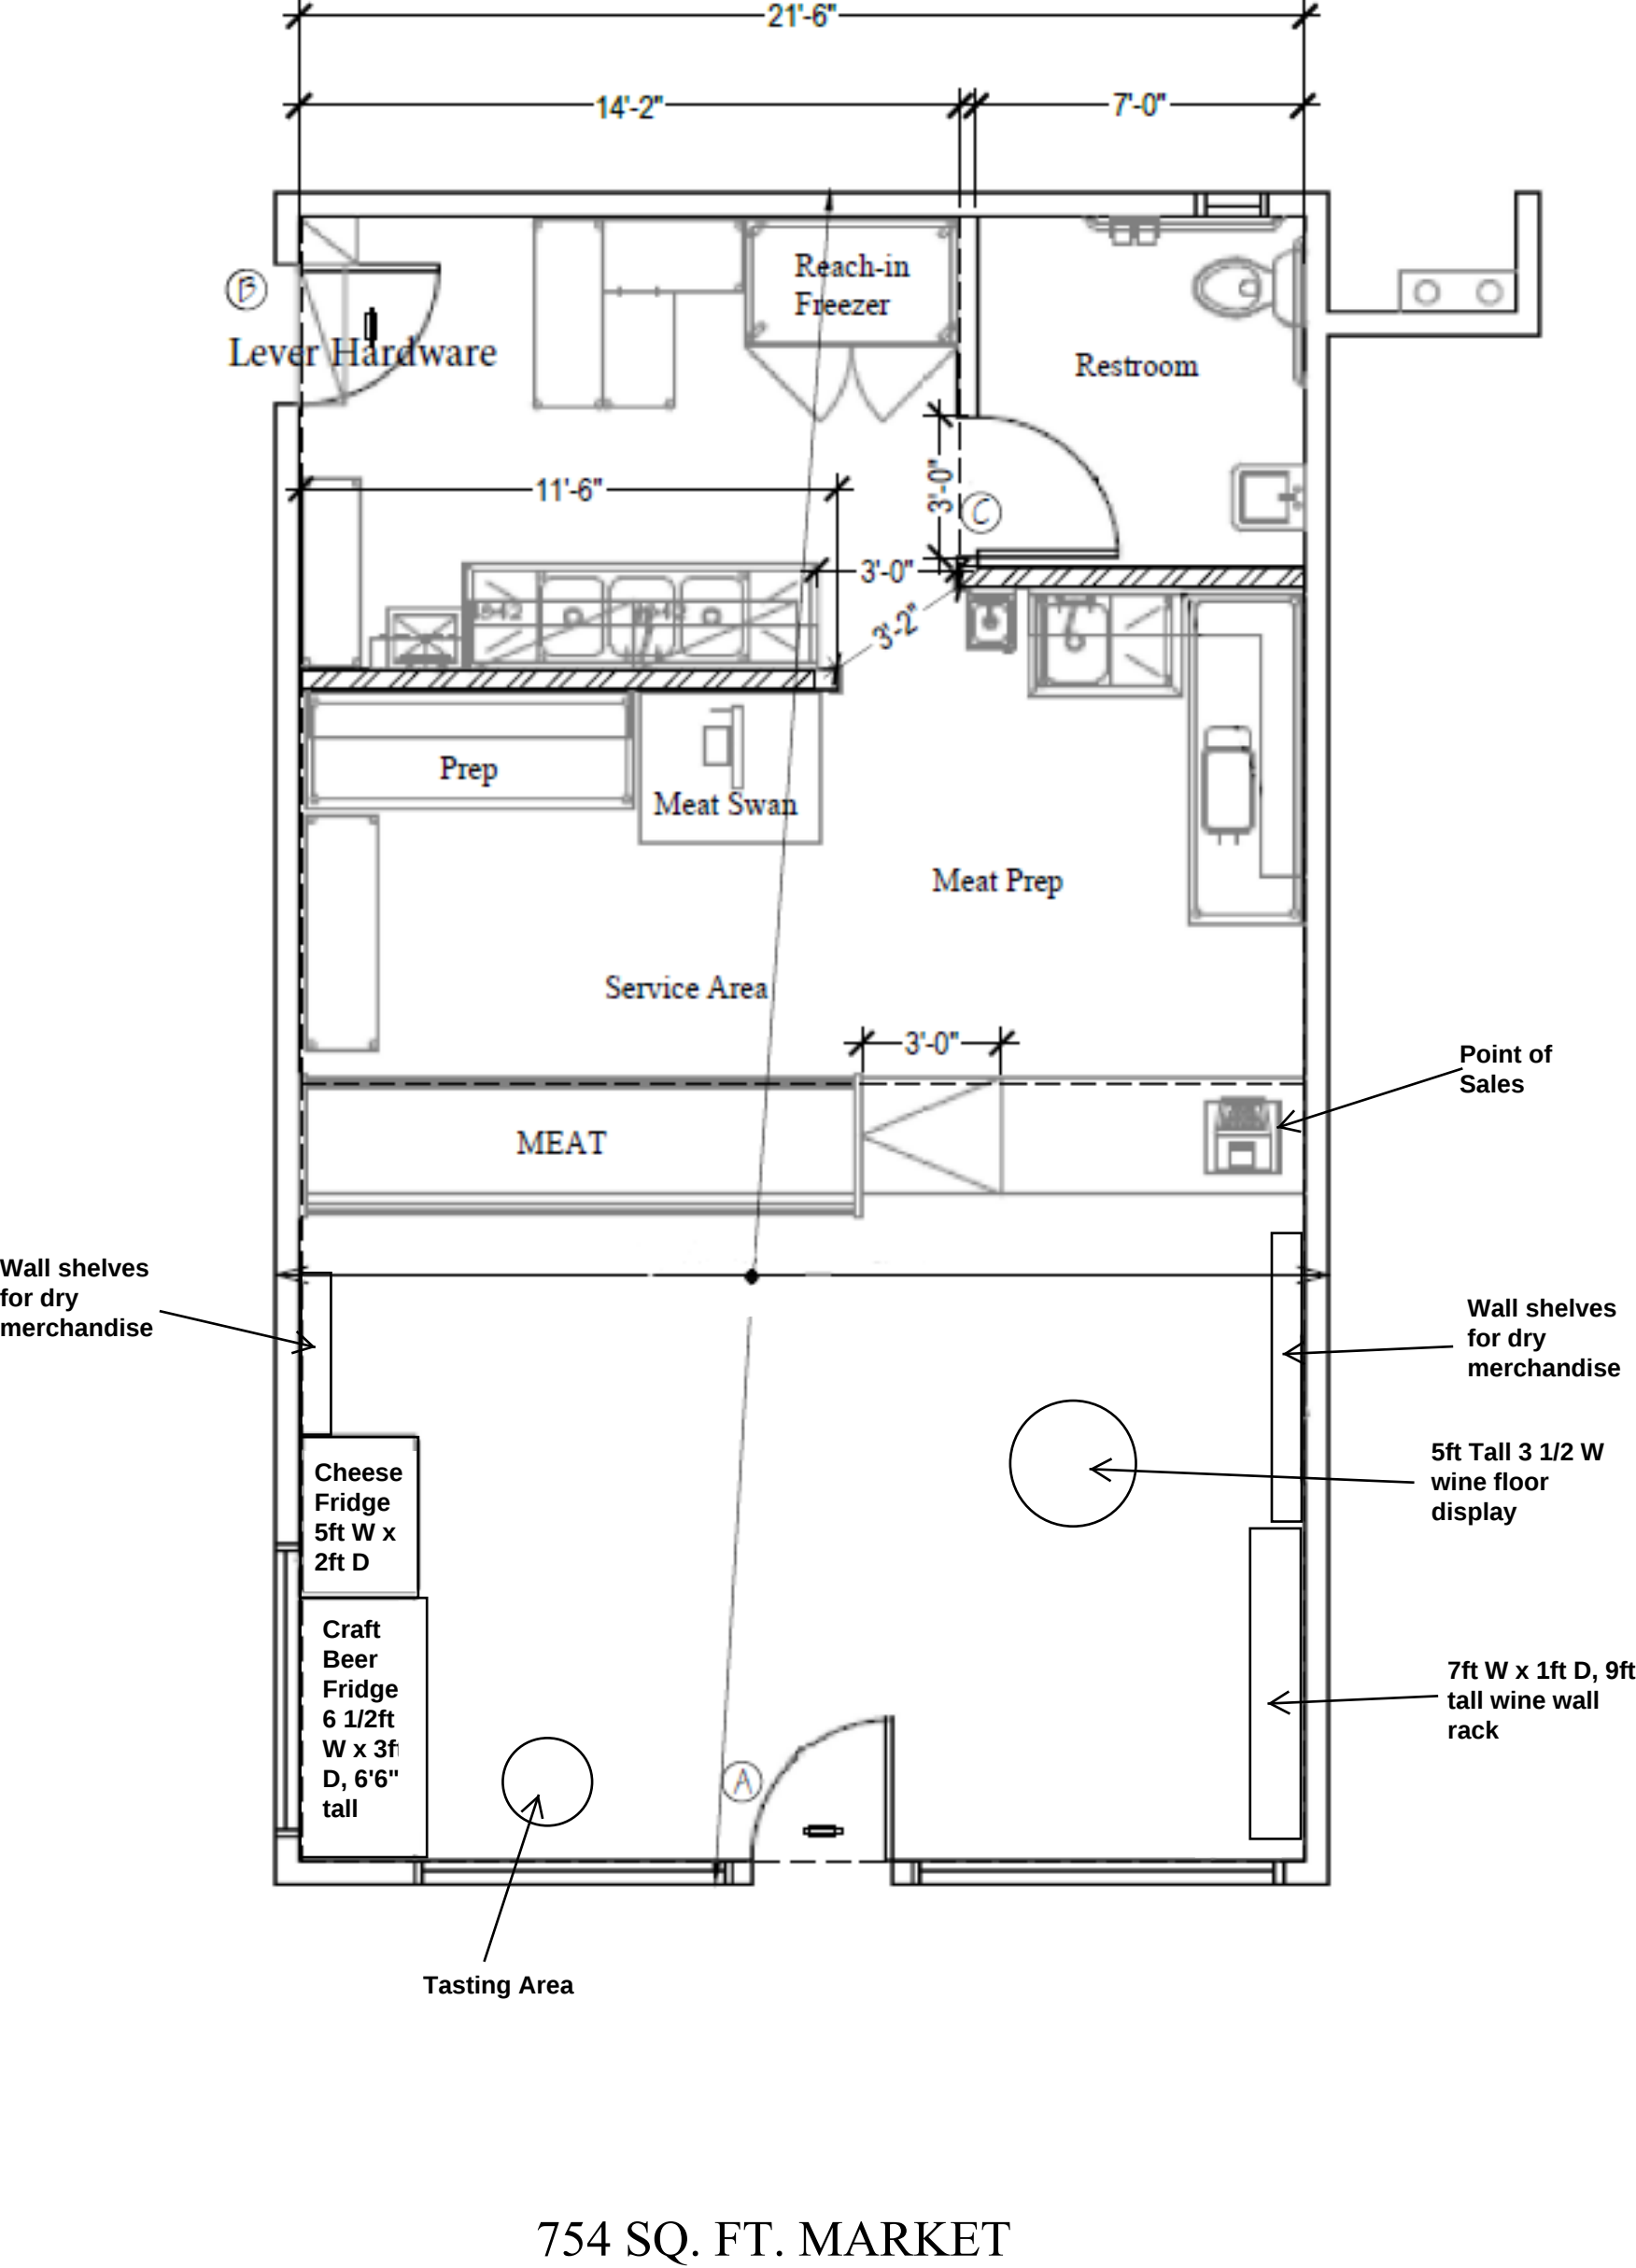 AS - BUILT  754 SQ. FT. MARKET FLOOR PLAN 1/4" = 1'	MEAT & VINO MARKET 901 E. WARDLOW RD., LONG BEACH, CA 90807 APPLICANT: ALFONSO VALADEZ (310) 525 - 4377 PLANS BY: PATRICK E. PANZARELLO CONSULTING SERVICES PO BOX 1085 SUN VALLEY, CA 91353 www.PatrickPanzarelloCS.com (818) 310-8589 PatrickPanzarello@gmail.com	9/ 11/ 20 A - 2
--	--	---